


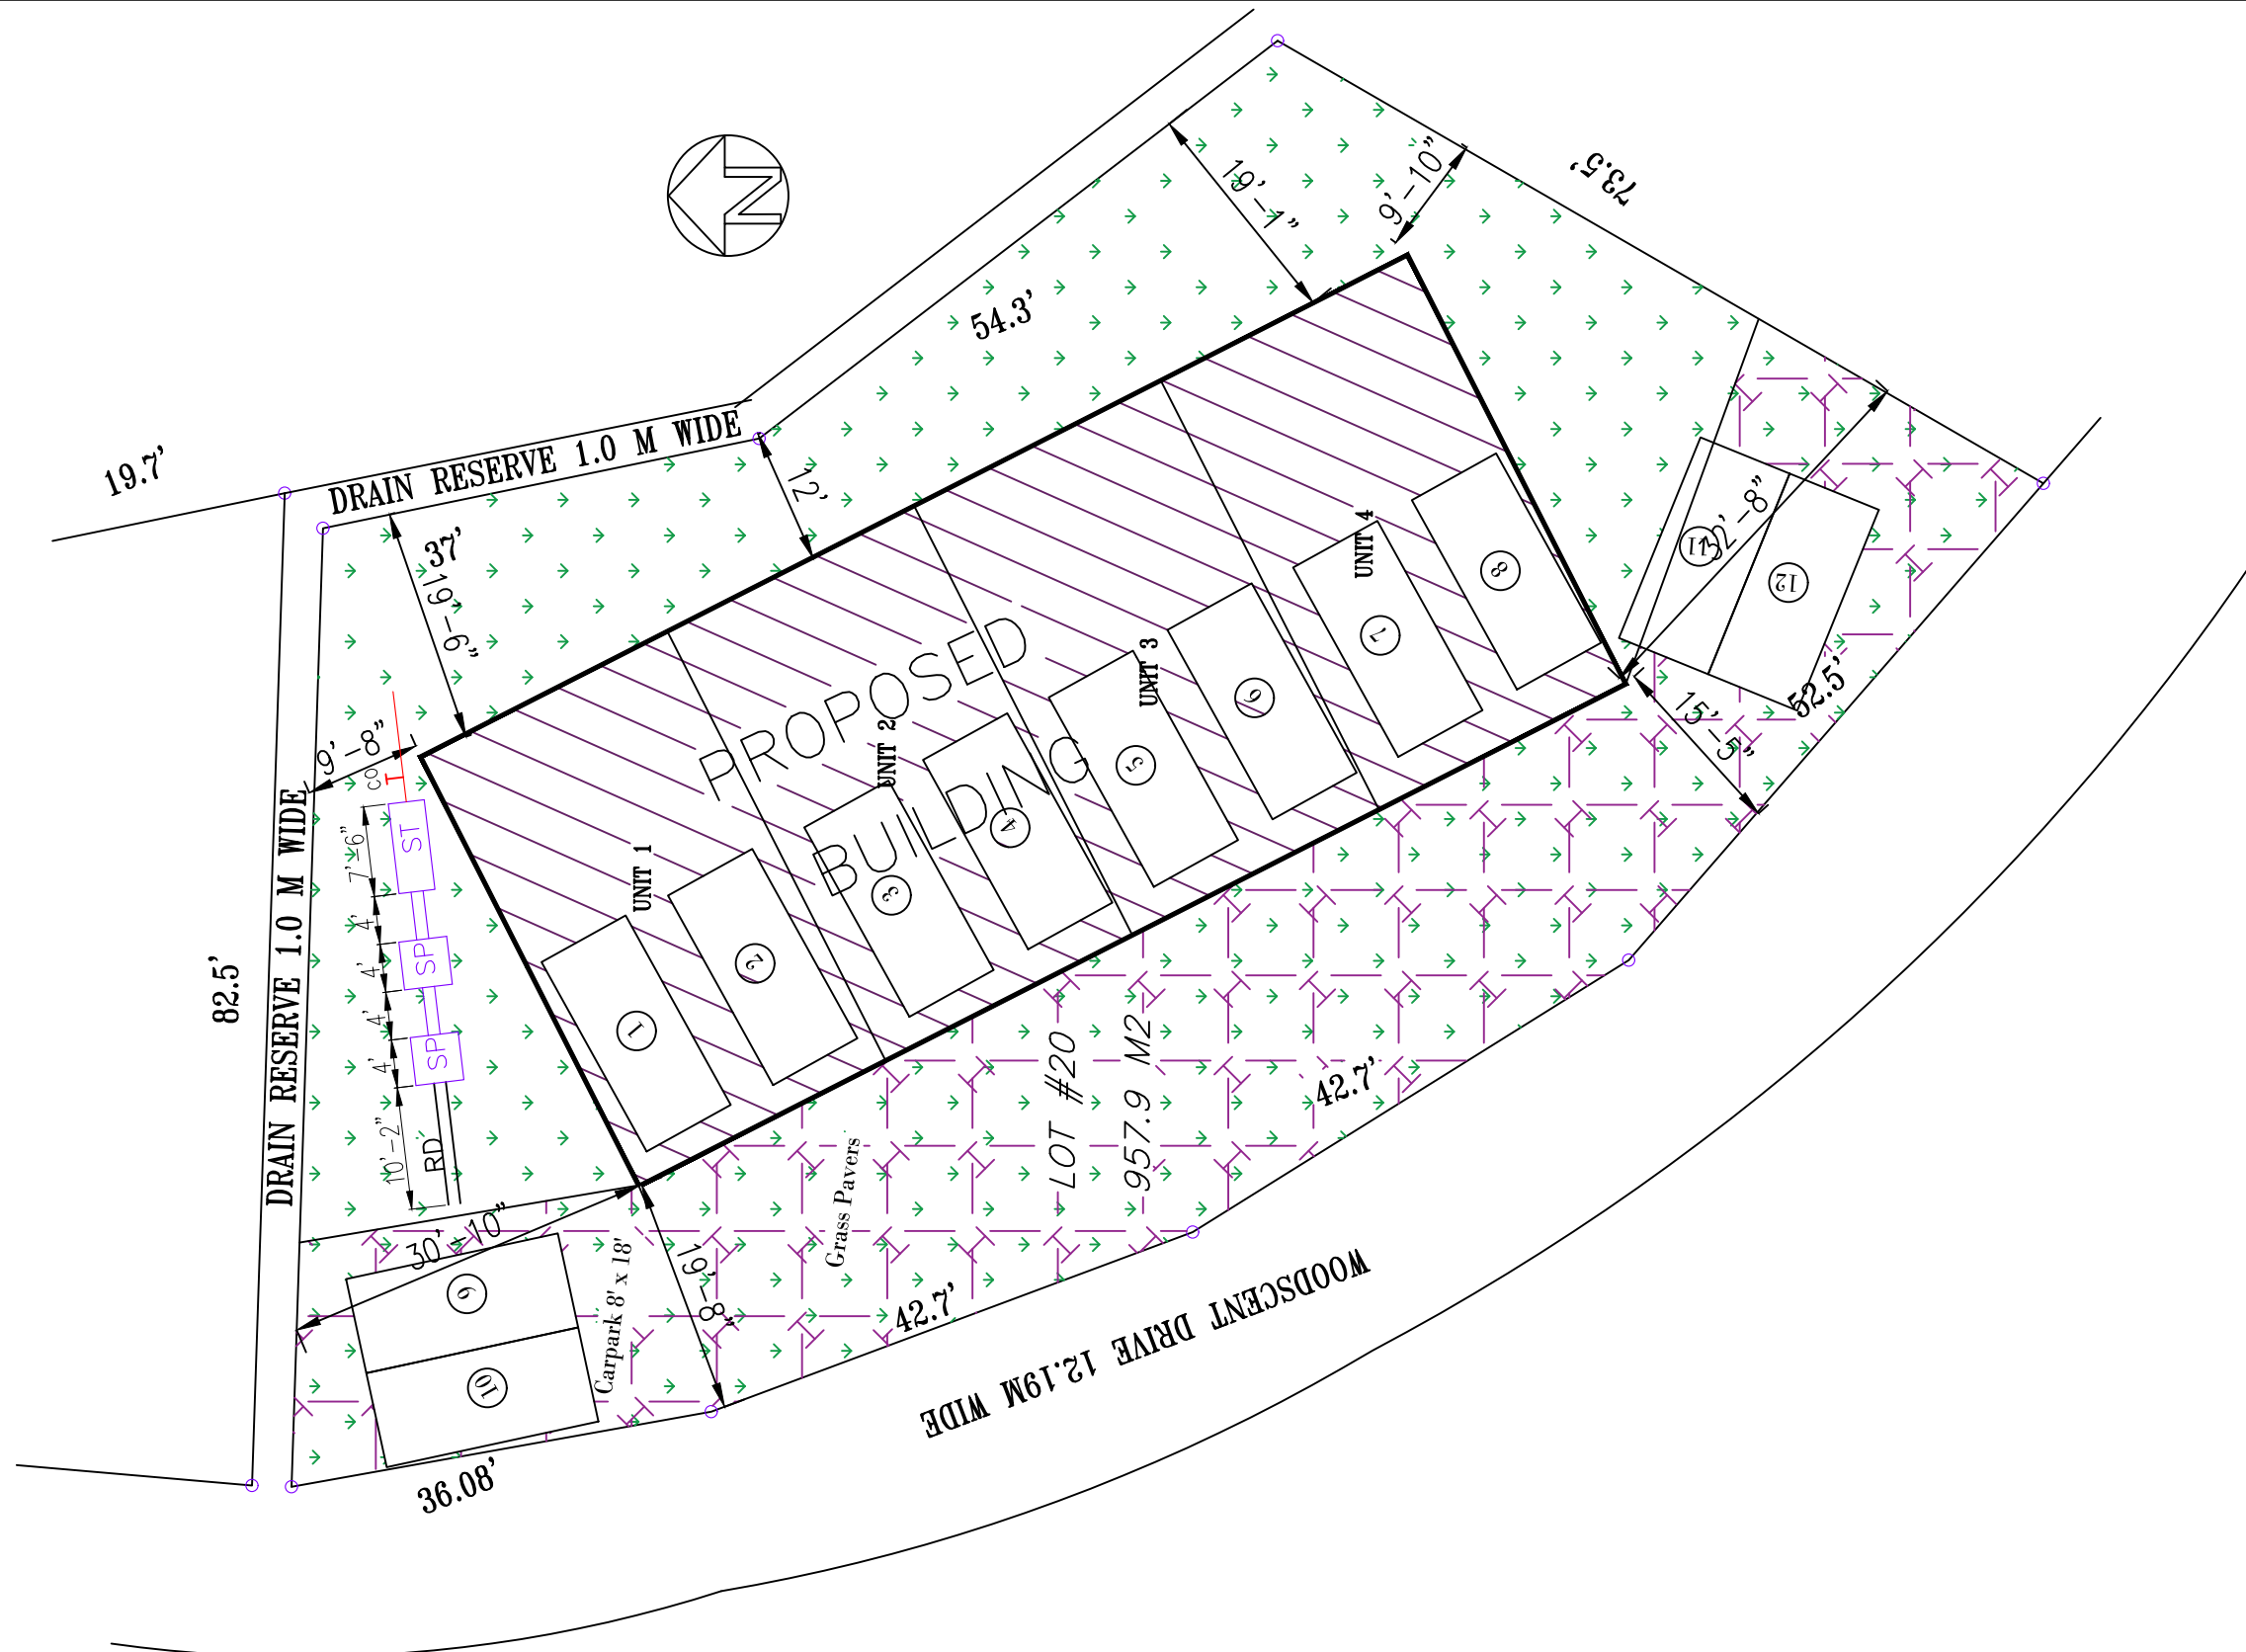

Project :	Proposed Townhouses
Client :	Balibal Francis Ramnarine
Location :	Lot 20, Woodscent Drive, Palmiste.

Drawing Title :	<h1>Location Plan</h1>	Scale :	1/16" = 1'-0"	Drawn :
		Date :	7/12/2020	Sheet :
		Project No. :		L-01




Project : Proposed Townhouses

Client : Balibal Francis Ramnarine

Location : Lot 20, Woodscent Drive, Palmiste.

Drawing Title : **Site Plan**

Scale : 1/16" = 1'-0"	Drawn :
Date : 7/12/2020	Sheet : A-01
Project No. :	

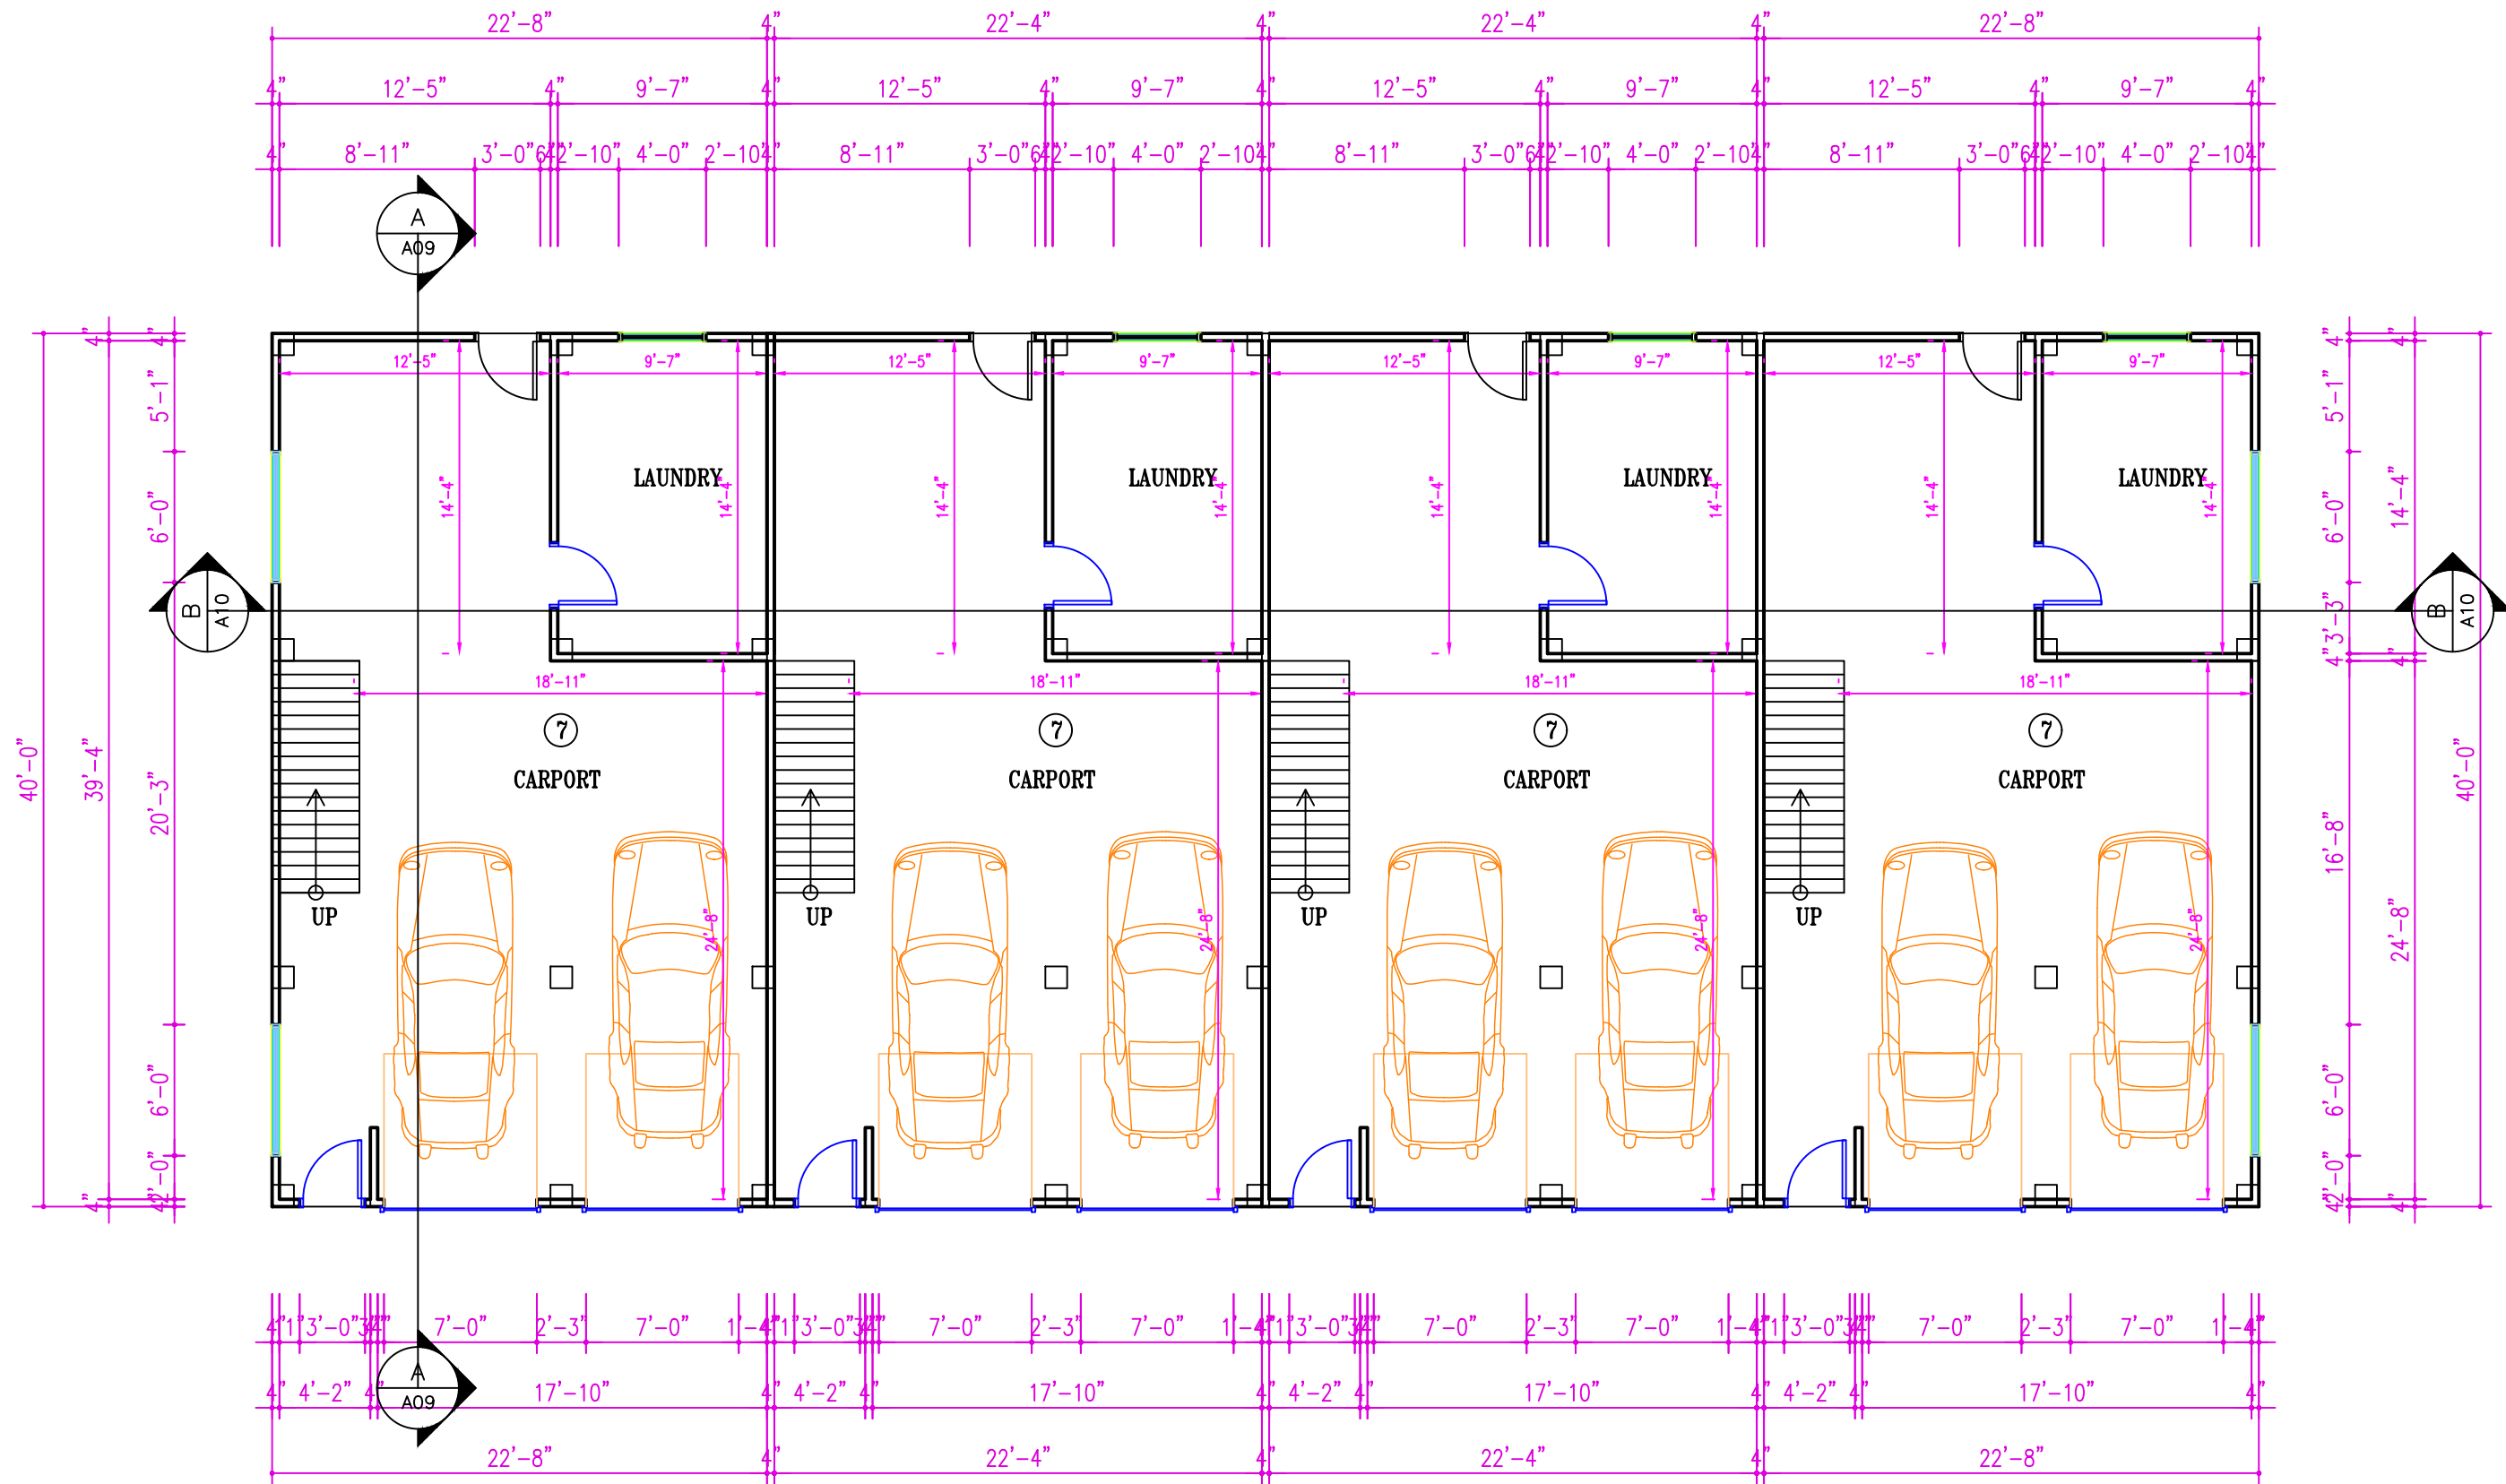

Project : Proposed Townhouses  
 Client : Balibal Francis Ramnarine  
 Location : Lot 20, Woodscent Drive, Palmiste.


Drawing Title :  

# Basement Units 1-4

Scale : 1/8" = 1'-0"  
 Date : 7/12/2020  
 Project No. :

Drawn :  
 Sheet :  


## A-02

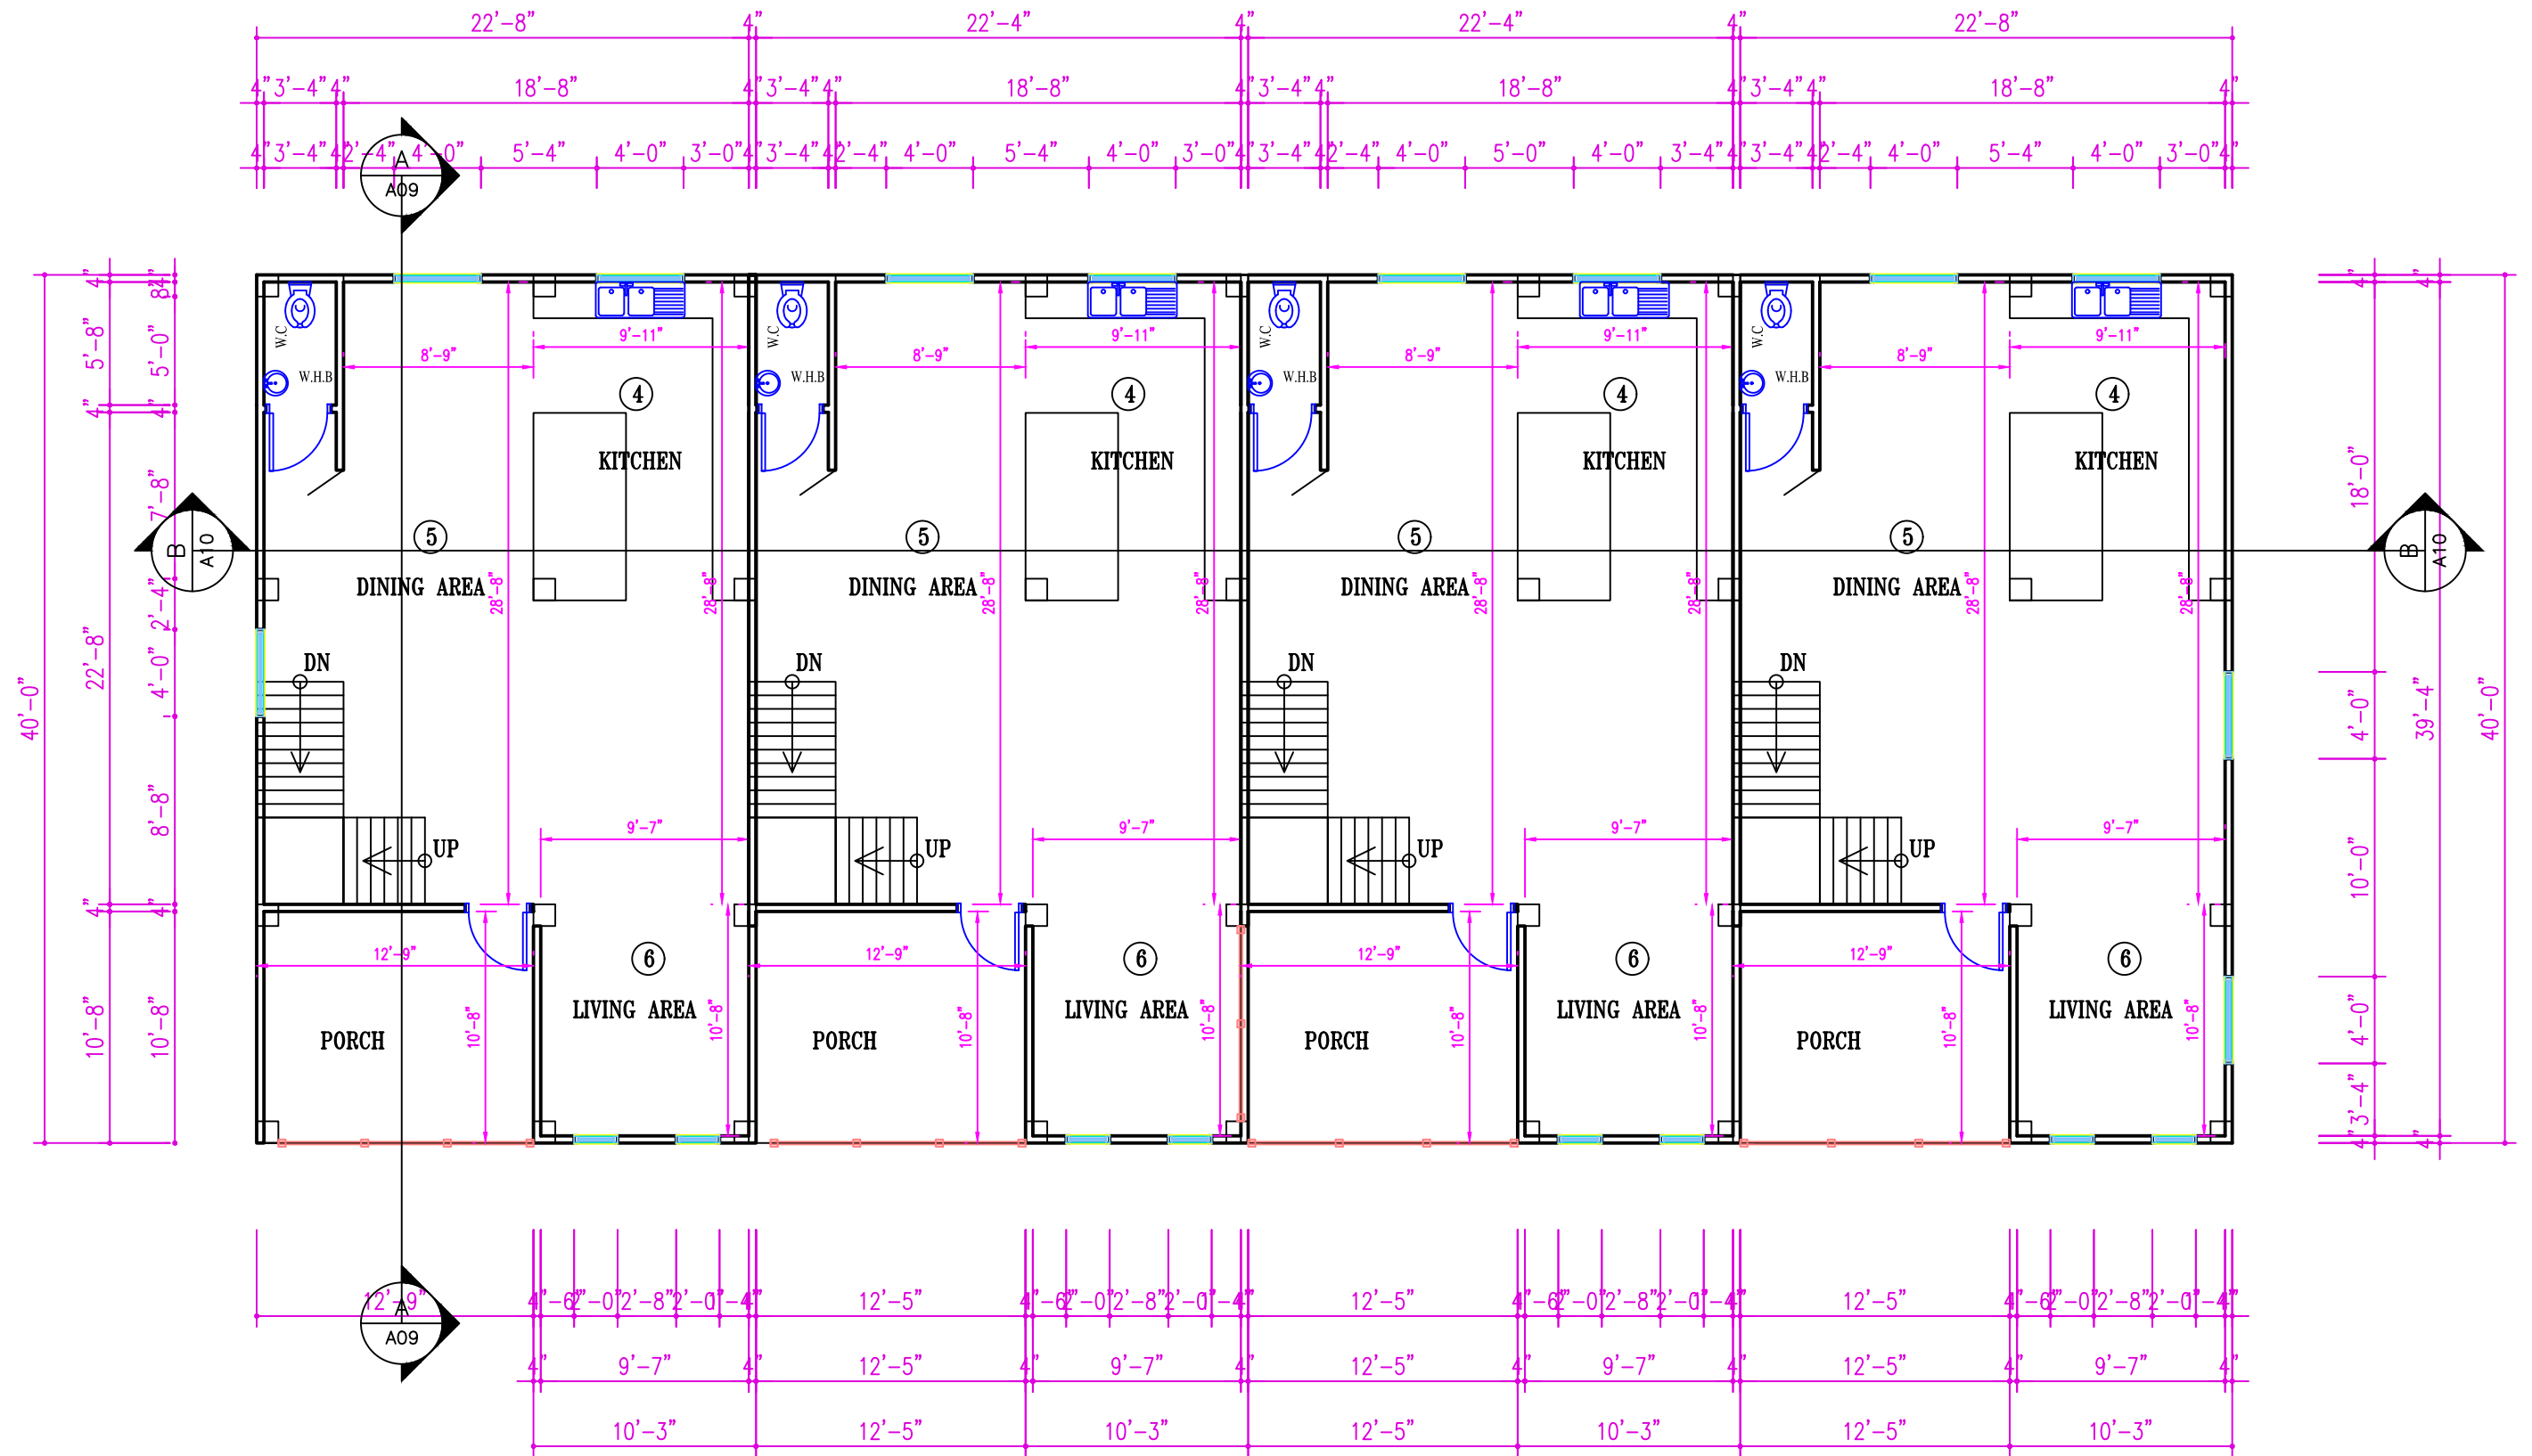

Project : Proposed Townhouses  
 Client : Balibal Francis Ramnarine  
 Location : Lot 20, Woodscent Drive, Palmiste.

Drawing Title :  
**Ground Floor Plan Unit 1-4**

Scale : 1/8" = 1'-0"  
 Date : 7/12/2020  
 Project No. :  
 Drawn :  
 Sheet : A-03

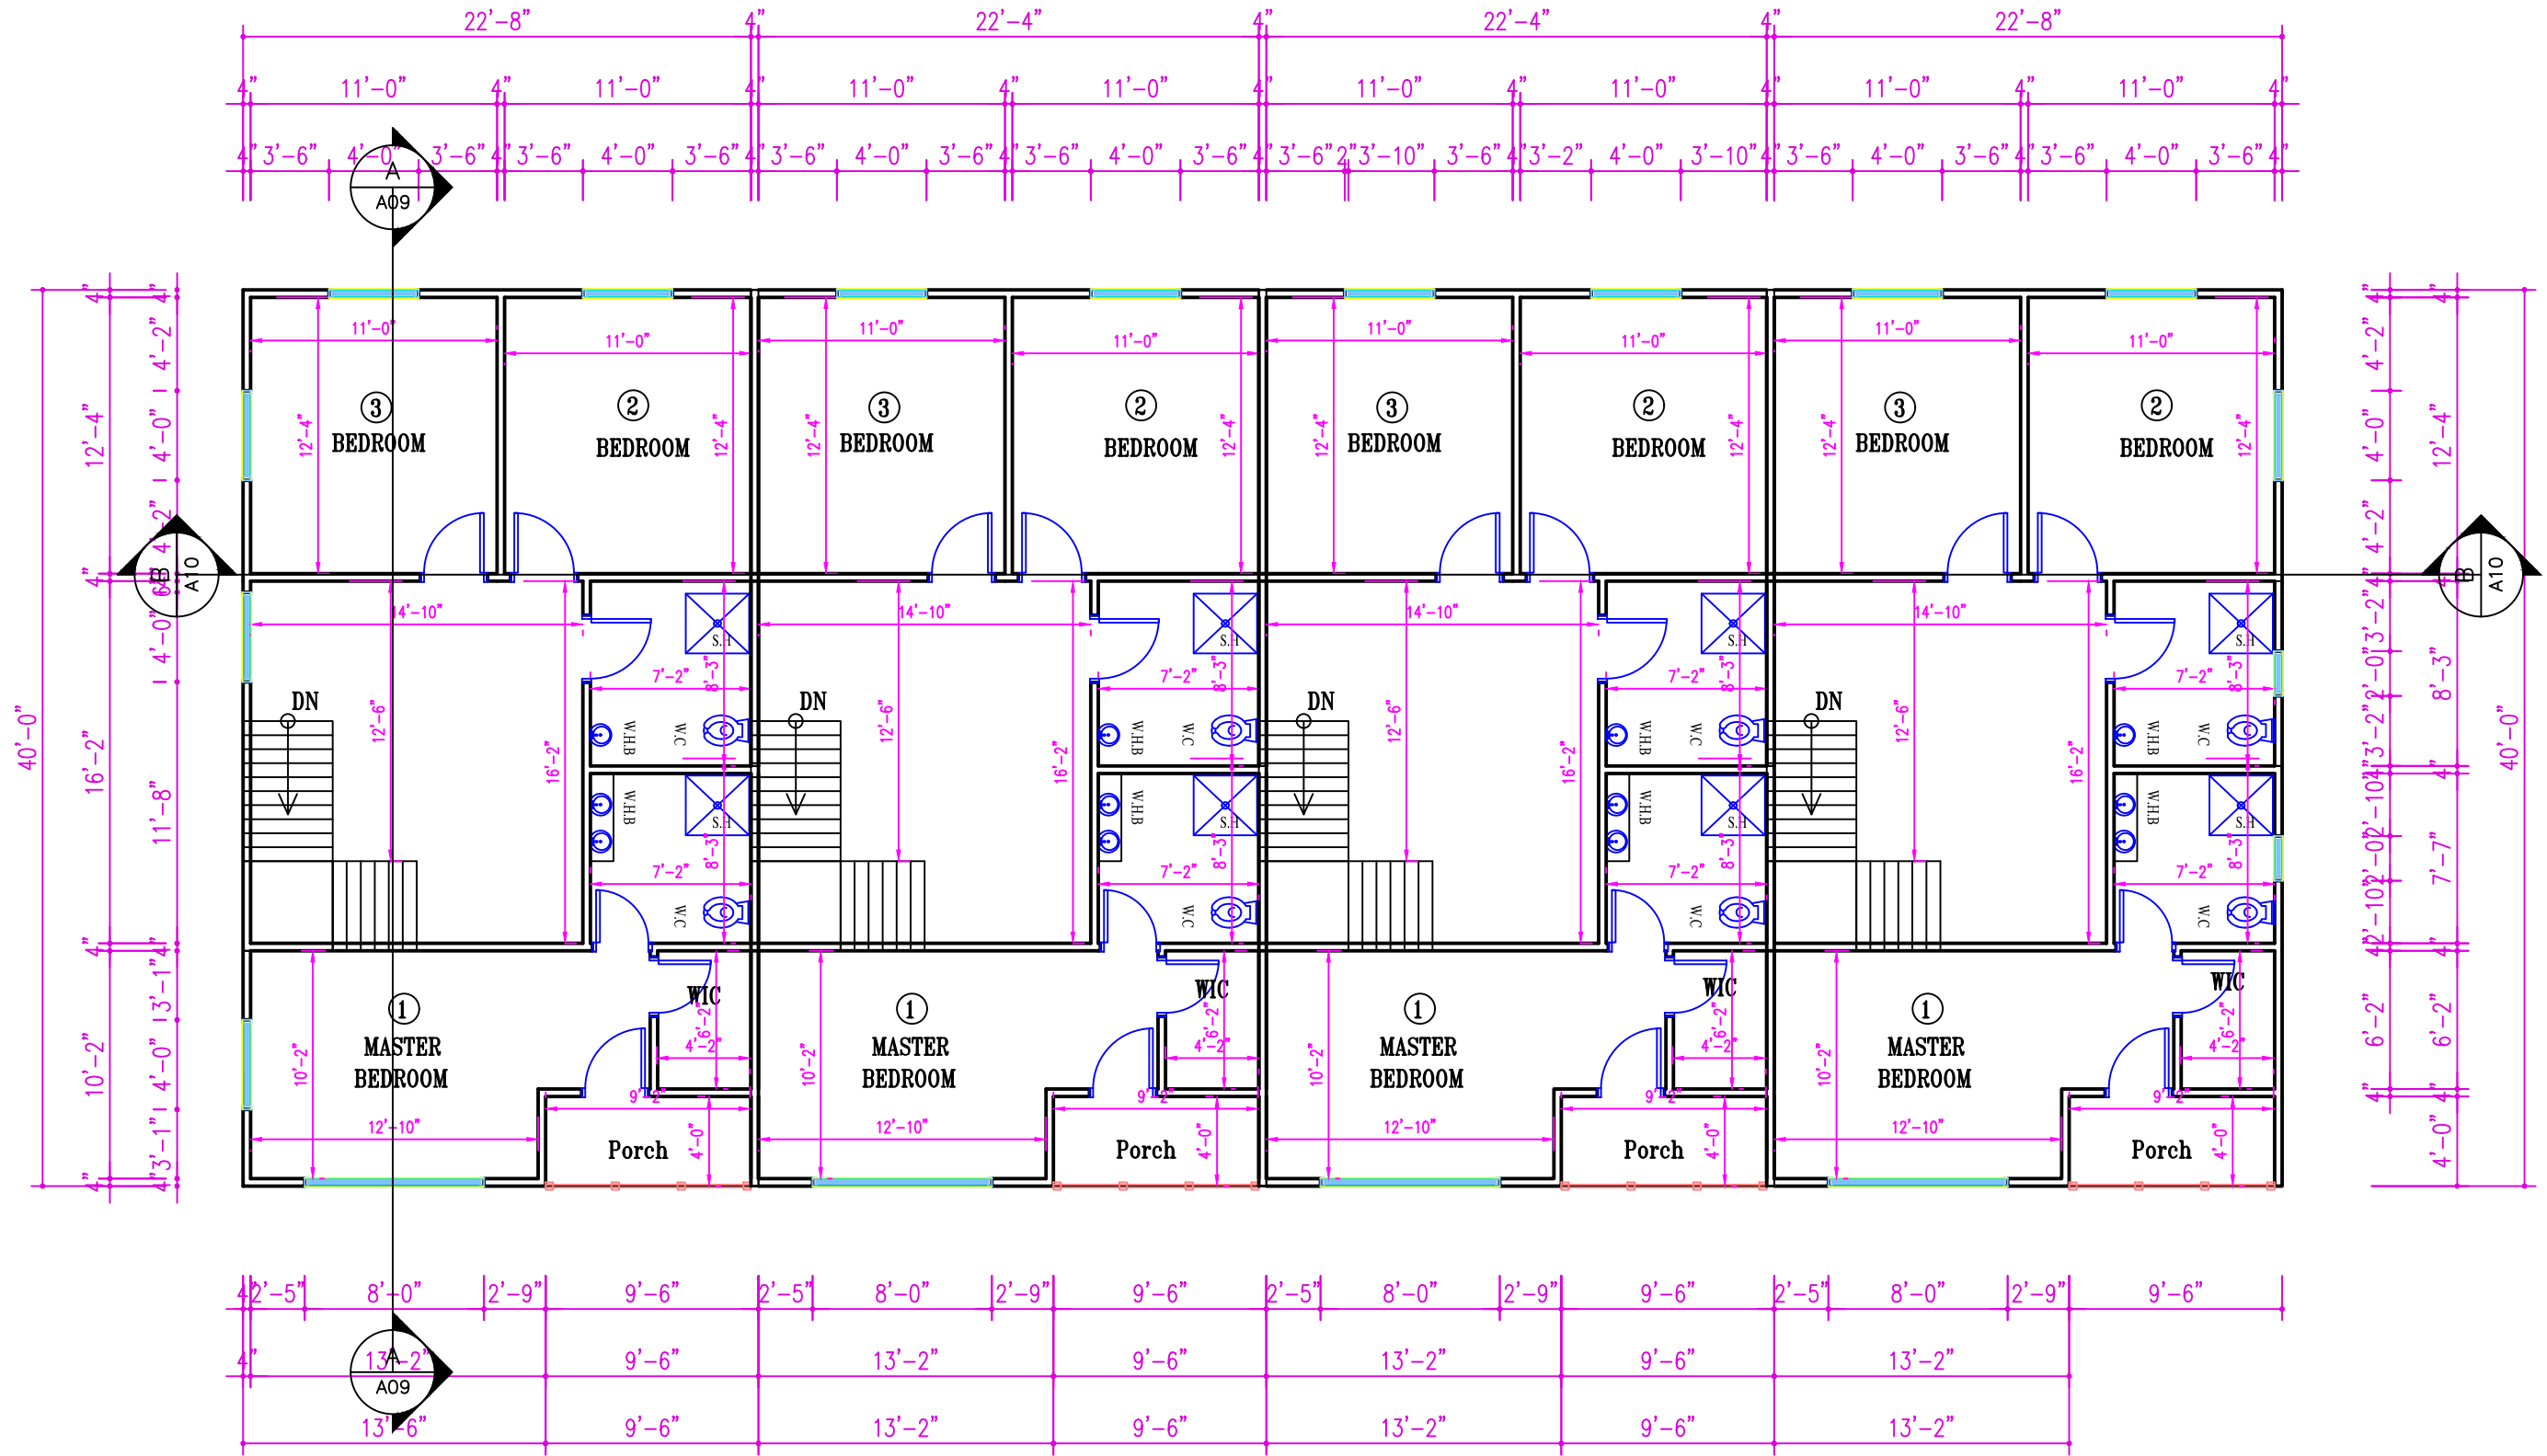

Project : Proposed Townhouses  
 Client : Balibal Francis Ramnarine  
 Location : Lot 20, Woodscent Drive, Palmiste.

Drawing Title :  
**First Floor Plan Units 1-4**

Scale : 1/8" = 1'-0"	Drawn :
Date : 7/12/2020	Sheet :
Project No. :	<b>A-04</b>



UNIT 1

UNIT 2

UNIT 3

UNIT 4

West Elevation

Project : Proposed Townhouses  
 Client : Balibal Francis Ramnarine  
 Location : Lot 20, Woodscent Drive, Palmiste.

Drawing Title :  
 Elevations

Scale : 1/8" = 1'-0"  
 Date : 7/12/2020  
 Project No. :

Drawn :  
 Sheet : A-05



UNIT 1

UNIT 2

UNIT 3

UNIT 4


East Elevation

Project :	Proposed Townhouses
Client :	Balibal Francis Ramnarine
Location :	Lot 20, Woodscent Drive, Palmiste.

Drawing Title :

# Elevations

Scale :	1/8" = 1'-0"	Drawn :
Date :	7/12/2020	Sheet :
Project No. :		A-06

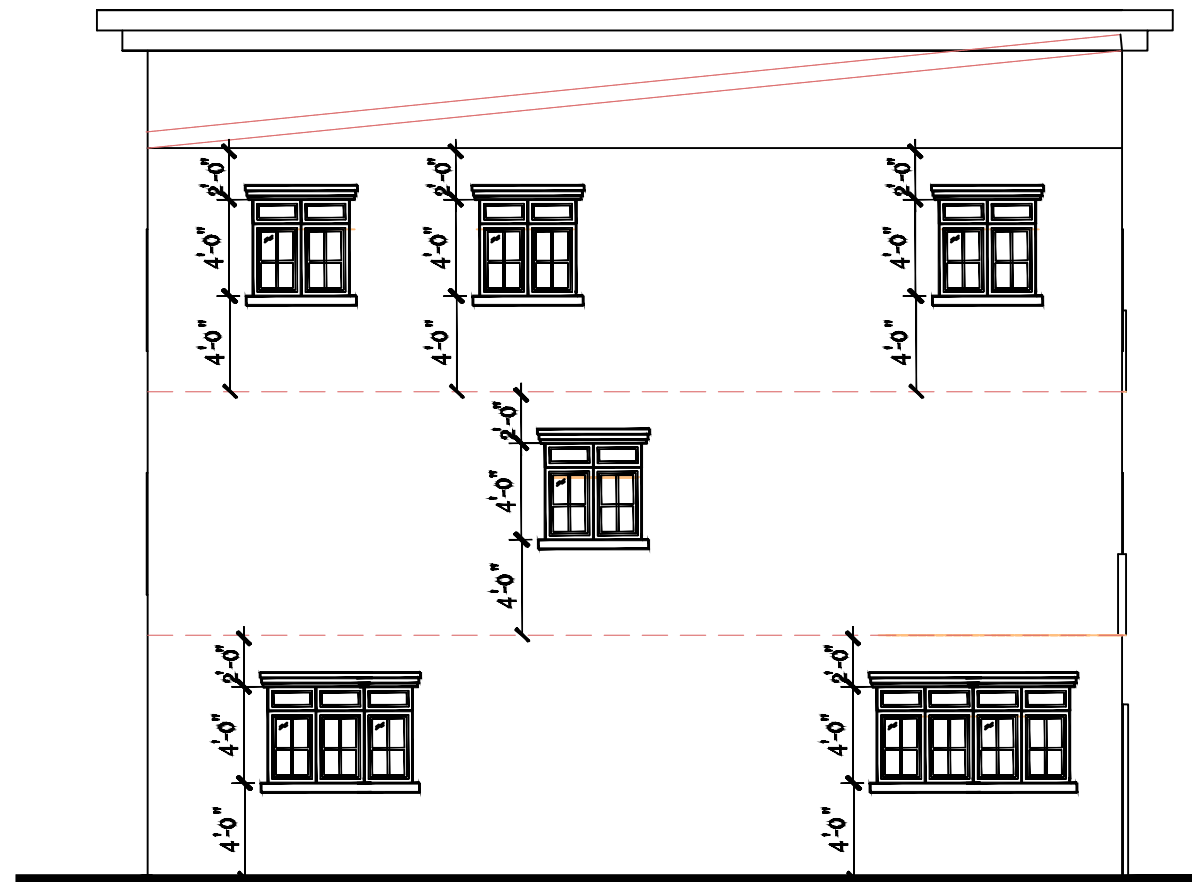


North Elevation

Project : Proposed Townhouses  
 Client : Balibal Francis Ramnarine  
 Location : Lot 20, Woodscent Drive, Palmiste.

Drawing Title :  
 Elevations

Scale : 1/8" = 1'-0"	Drawn :
Date : 7/12/2020	Sheet : A-07
Project No. :	



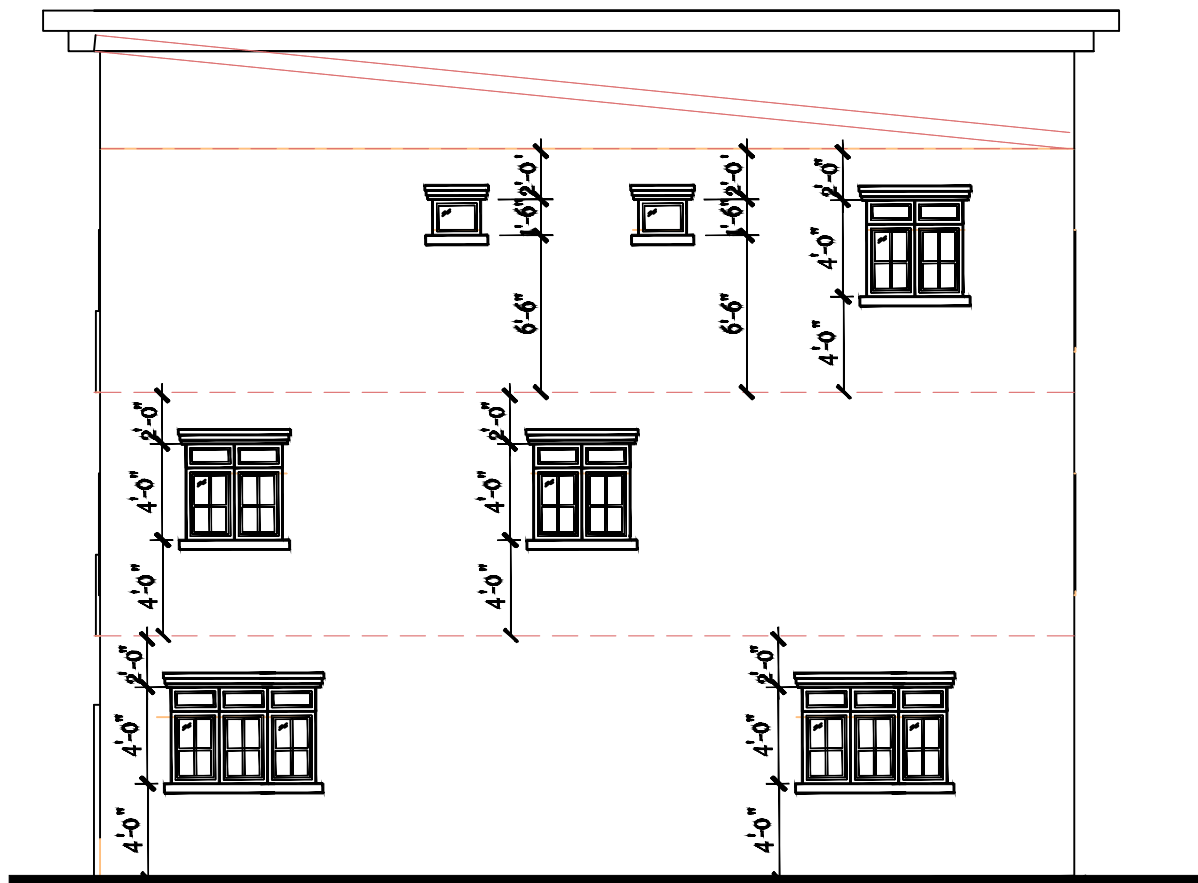


South Elevation

Project : Proposed Townhouses  
 Client : Balibal Francis Ramnarine  
 Location : Lot 20, Woodscent Drive, Palmiste.

Drawing Title :  
 Elevations


Scale : 1/8" = 1'-0"	Drawn :
Date : 7/12/2020	Sheet : A-08
Project No. :	

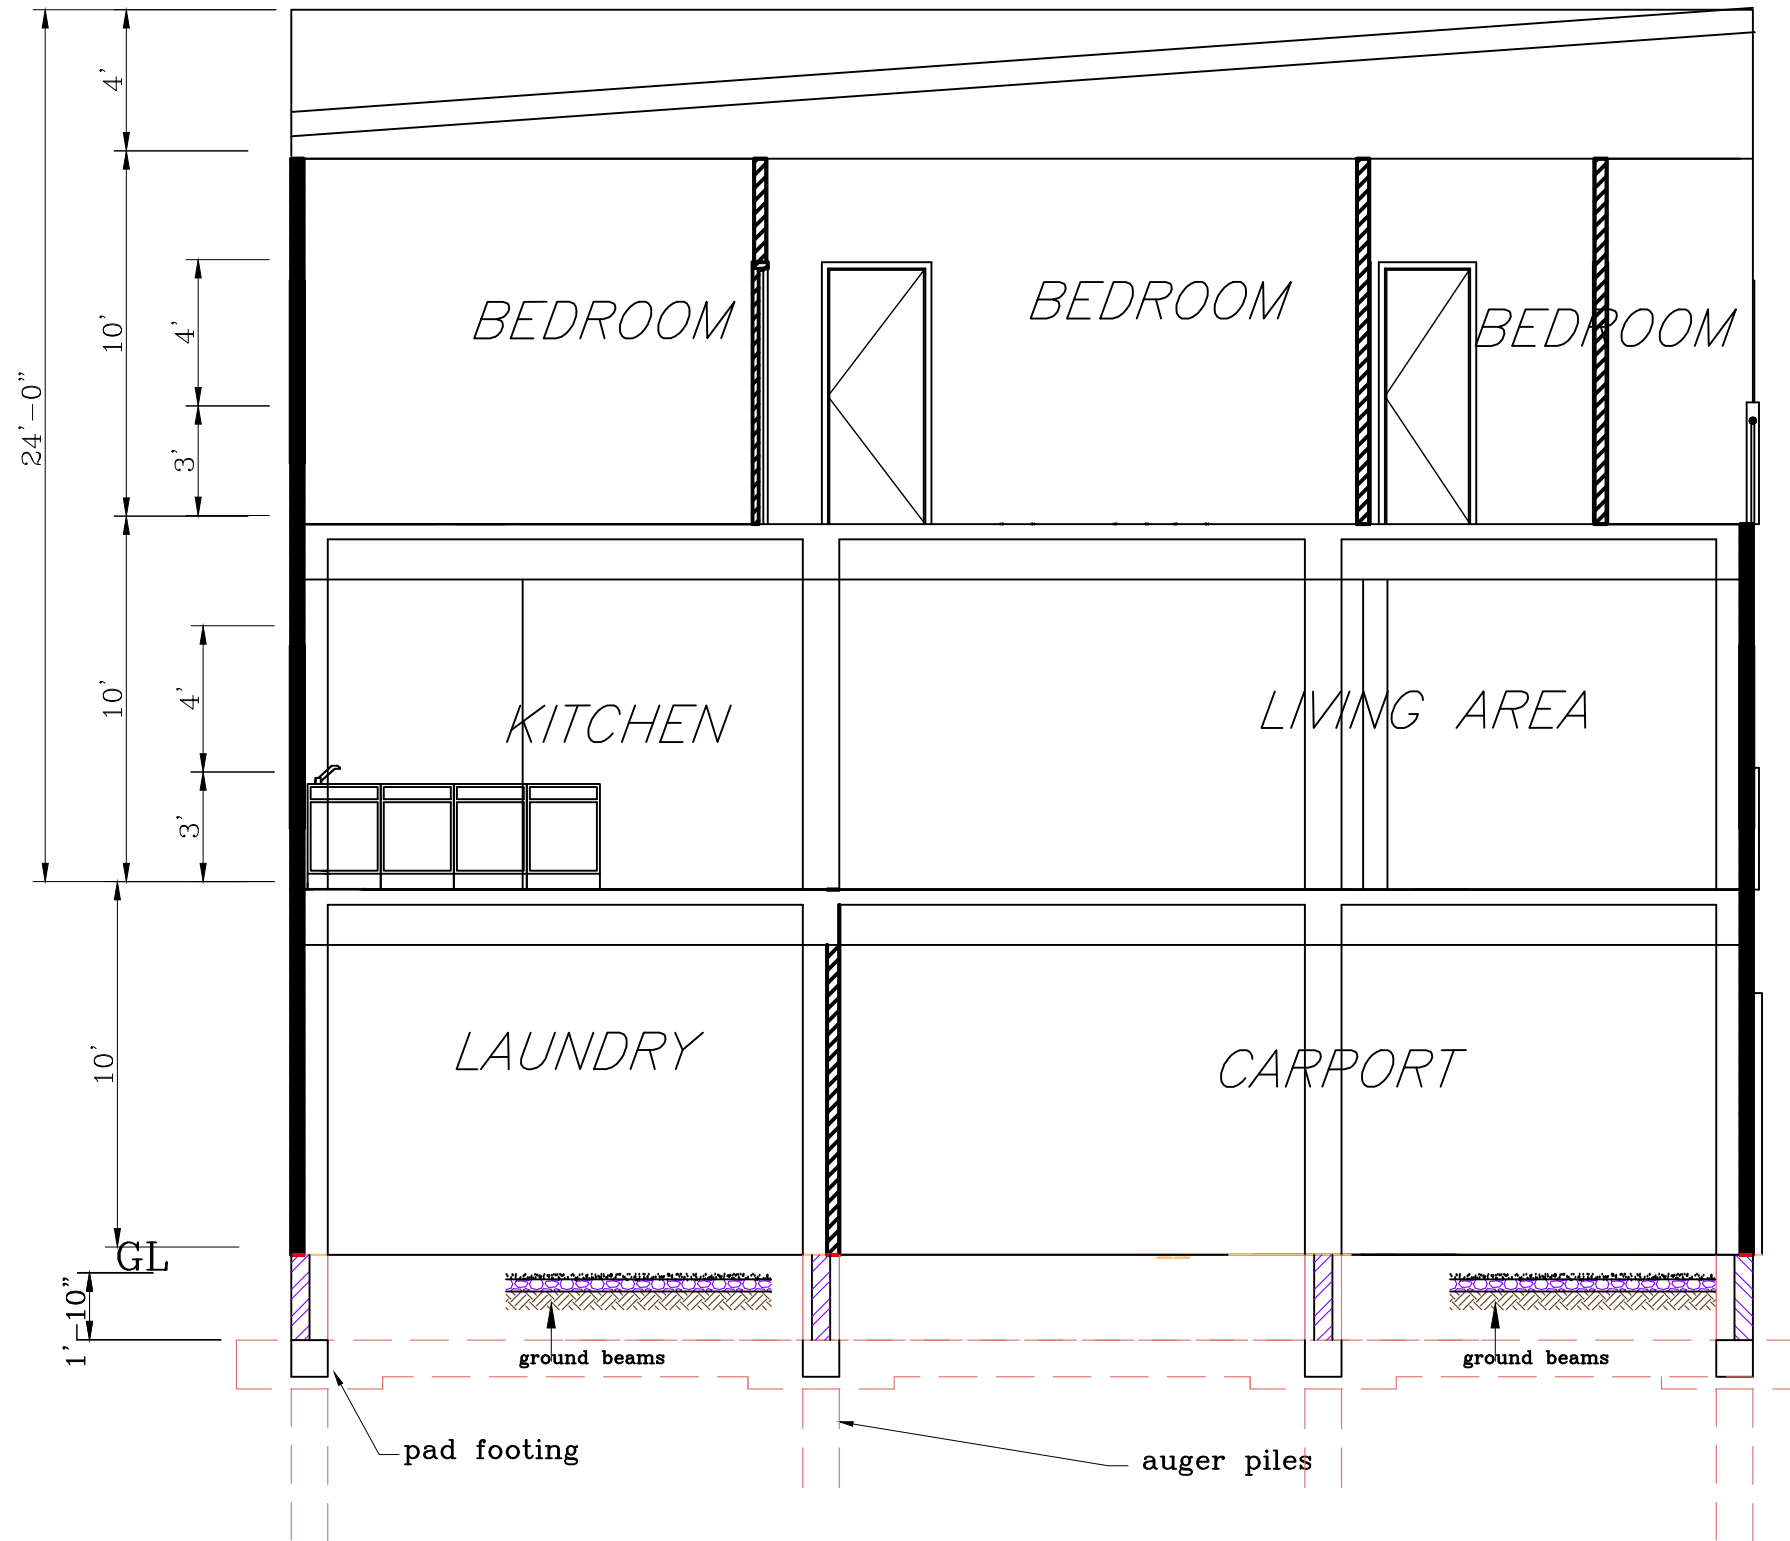

Project : Proposed Townhouses  
 Client : Balibal Francis Ramnarine  
 Location : Lot 20, Woodscent Drive, Palmiste.

Drawing Title :  
**Section A-A**

Scale : 3/16" = 1'-0"	Drawn :
Date : 7/12/2020	Sheet : A-09
Project No. :	

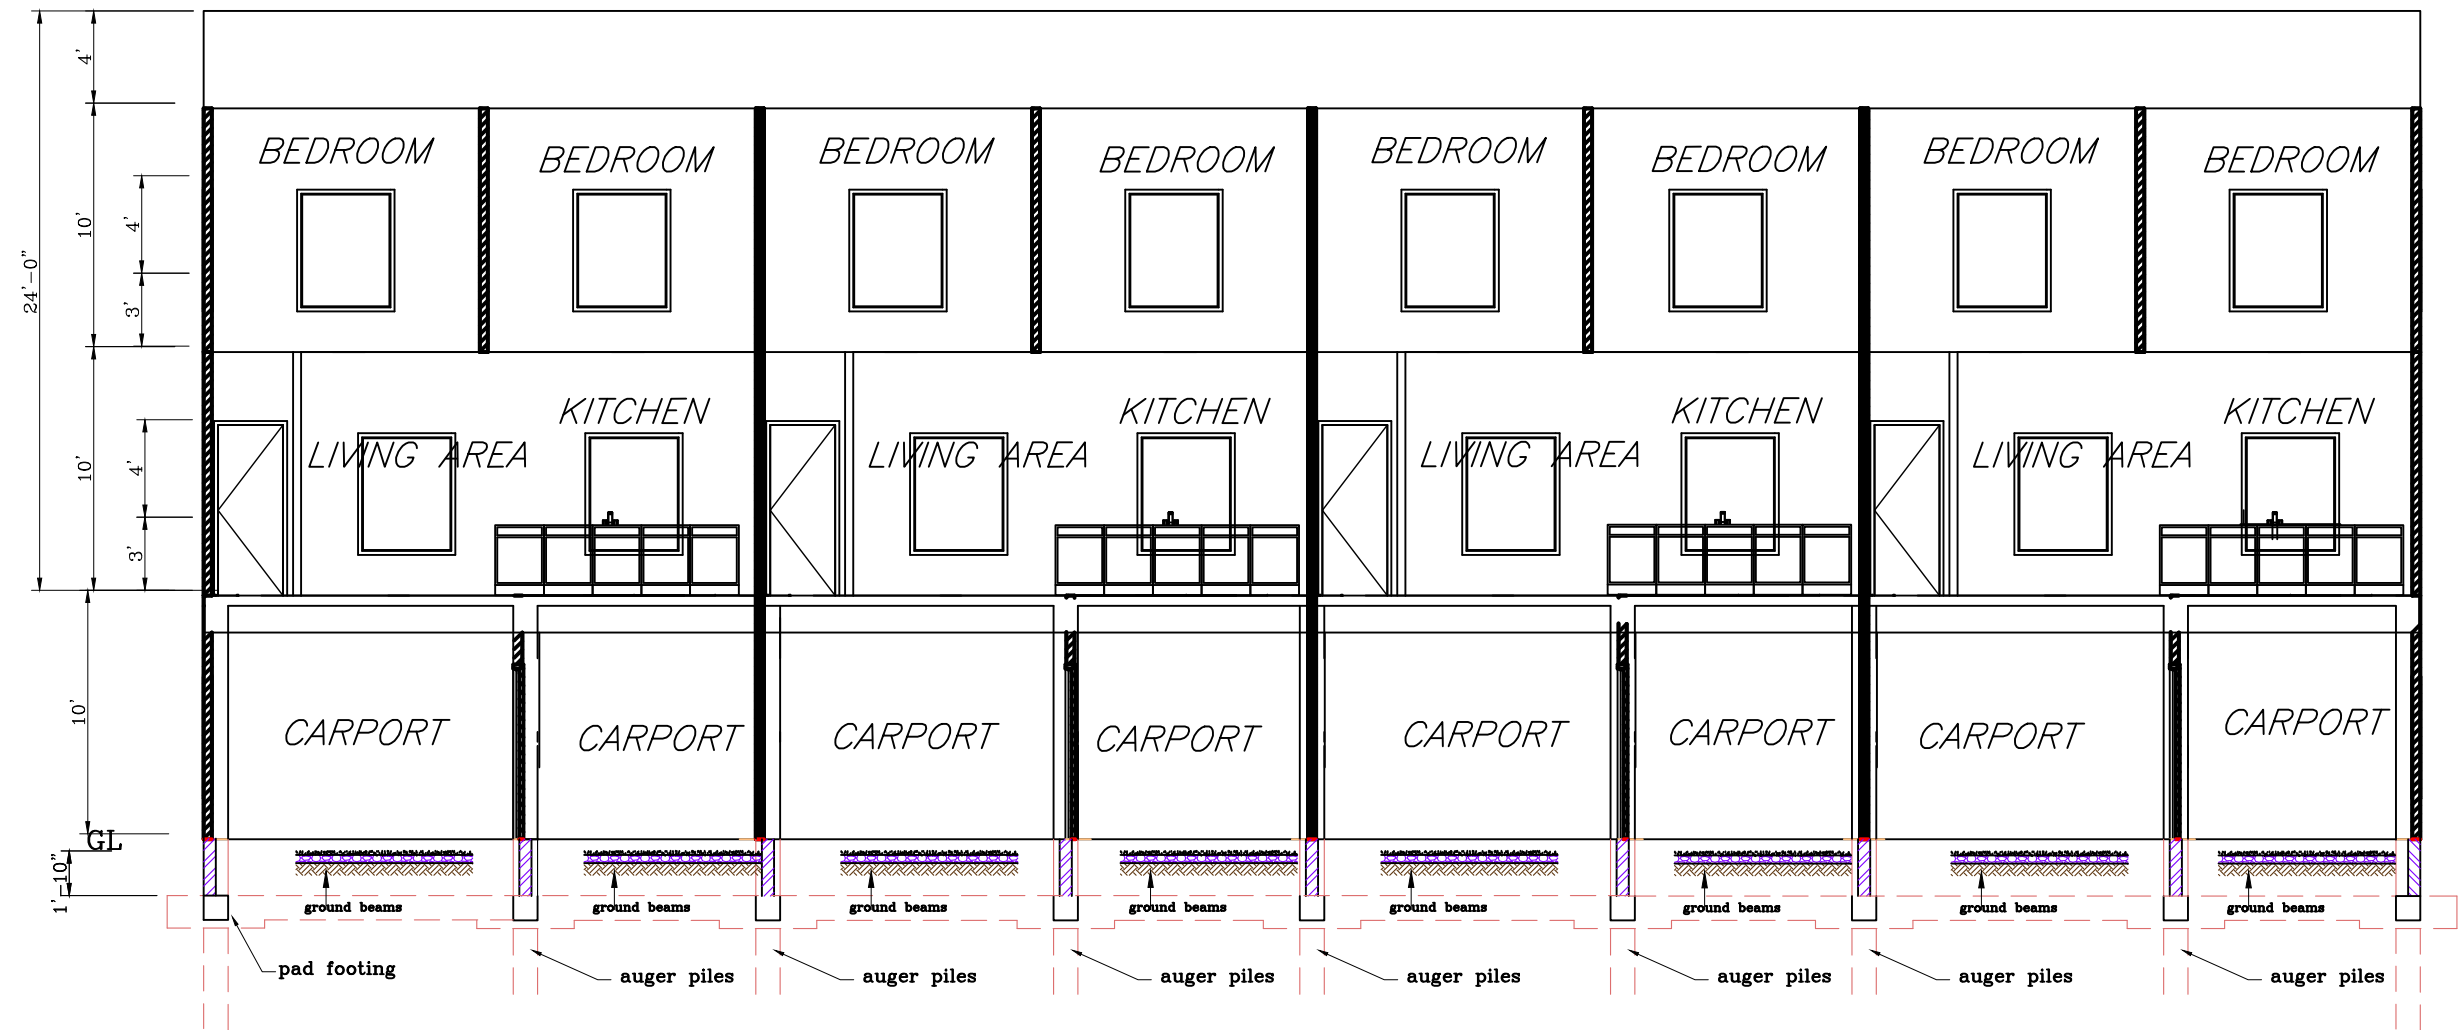


Project : Proposed Townhouses  
 Client : Balibal Francis Ramnarine  
 Location : Lot 20, Woodscent Drive, Palmiste.

Drawing Title :  

# Section B-B

Scale : 3/16" = 1'-0"	Drawn :
Date : 7/12/2020	Sheet : A-10
Project No. :	

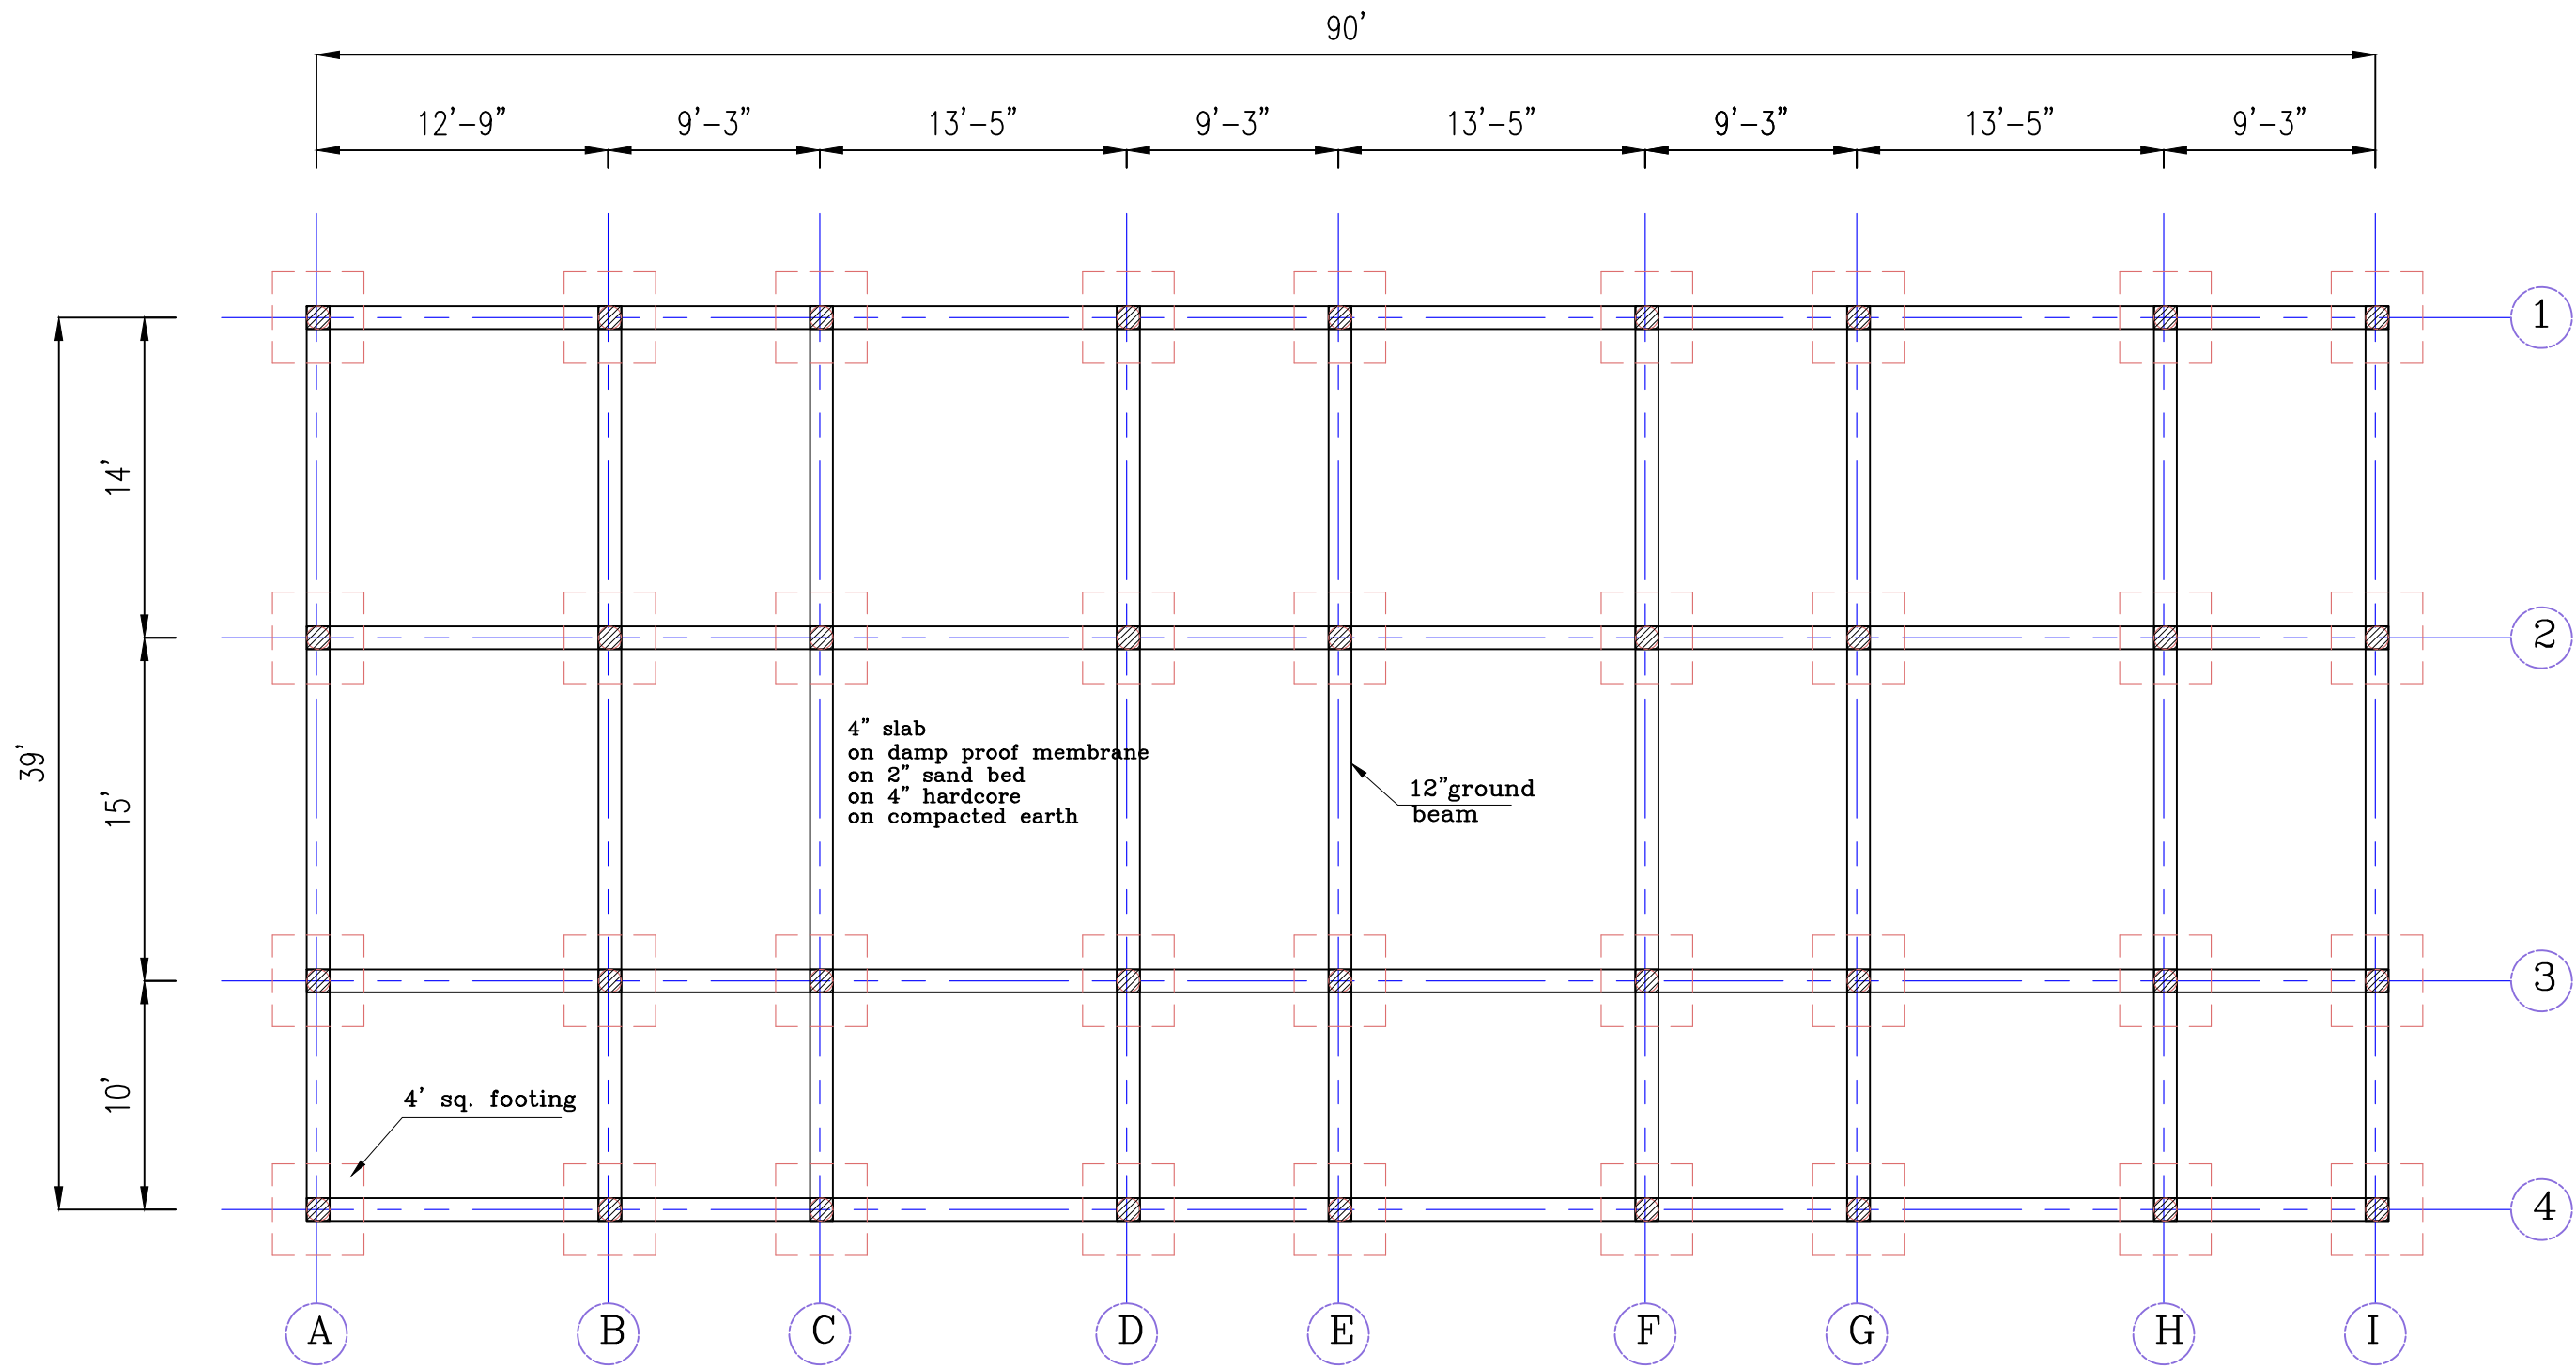

Project : Proposed Townhouses


Client : Balibal Francis Ramnarine

Location : Lot 20, Woodscent Drive, Palmiste.

Drawing Title :

# Foundation Plan

Scale : 1/8" = 1'-0"	Drawn :
Date : 7/12/2020	Sheet : S-01
Project No. :	

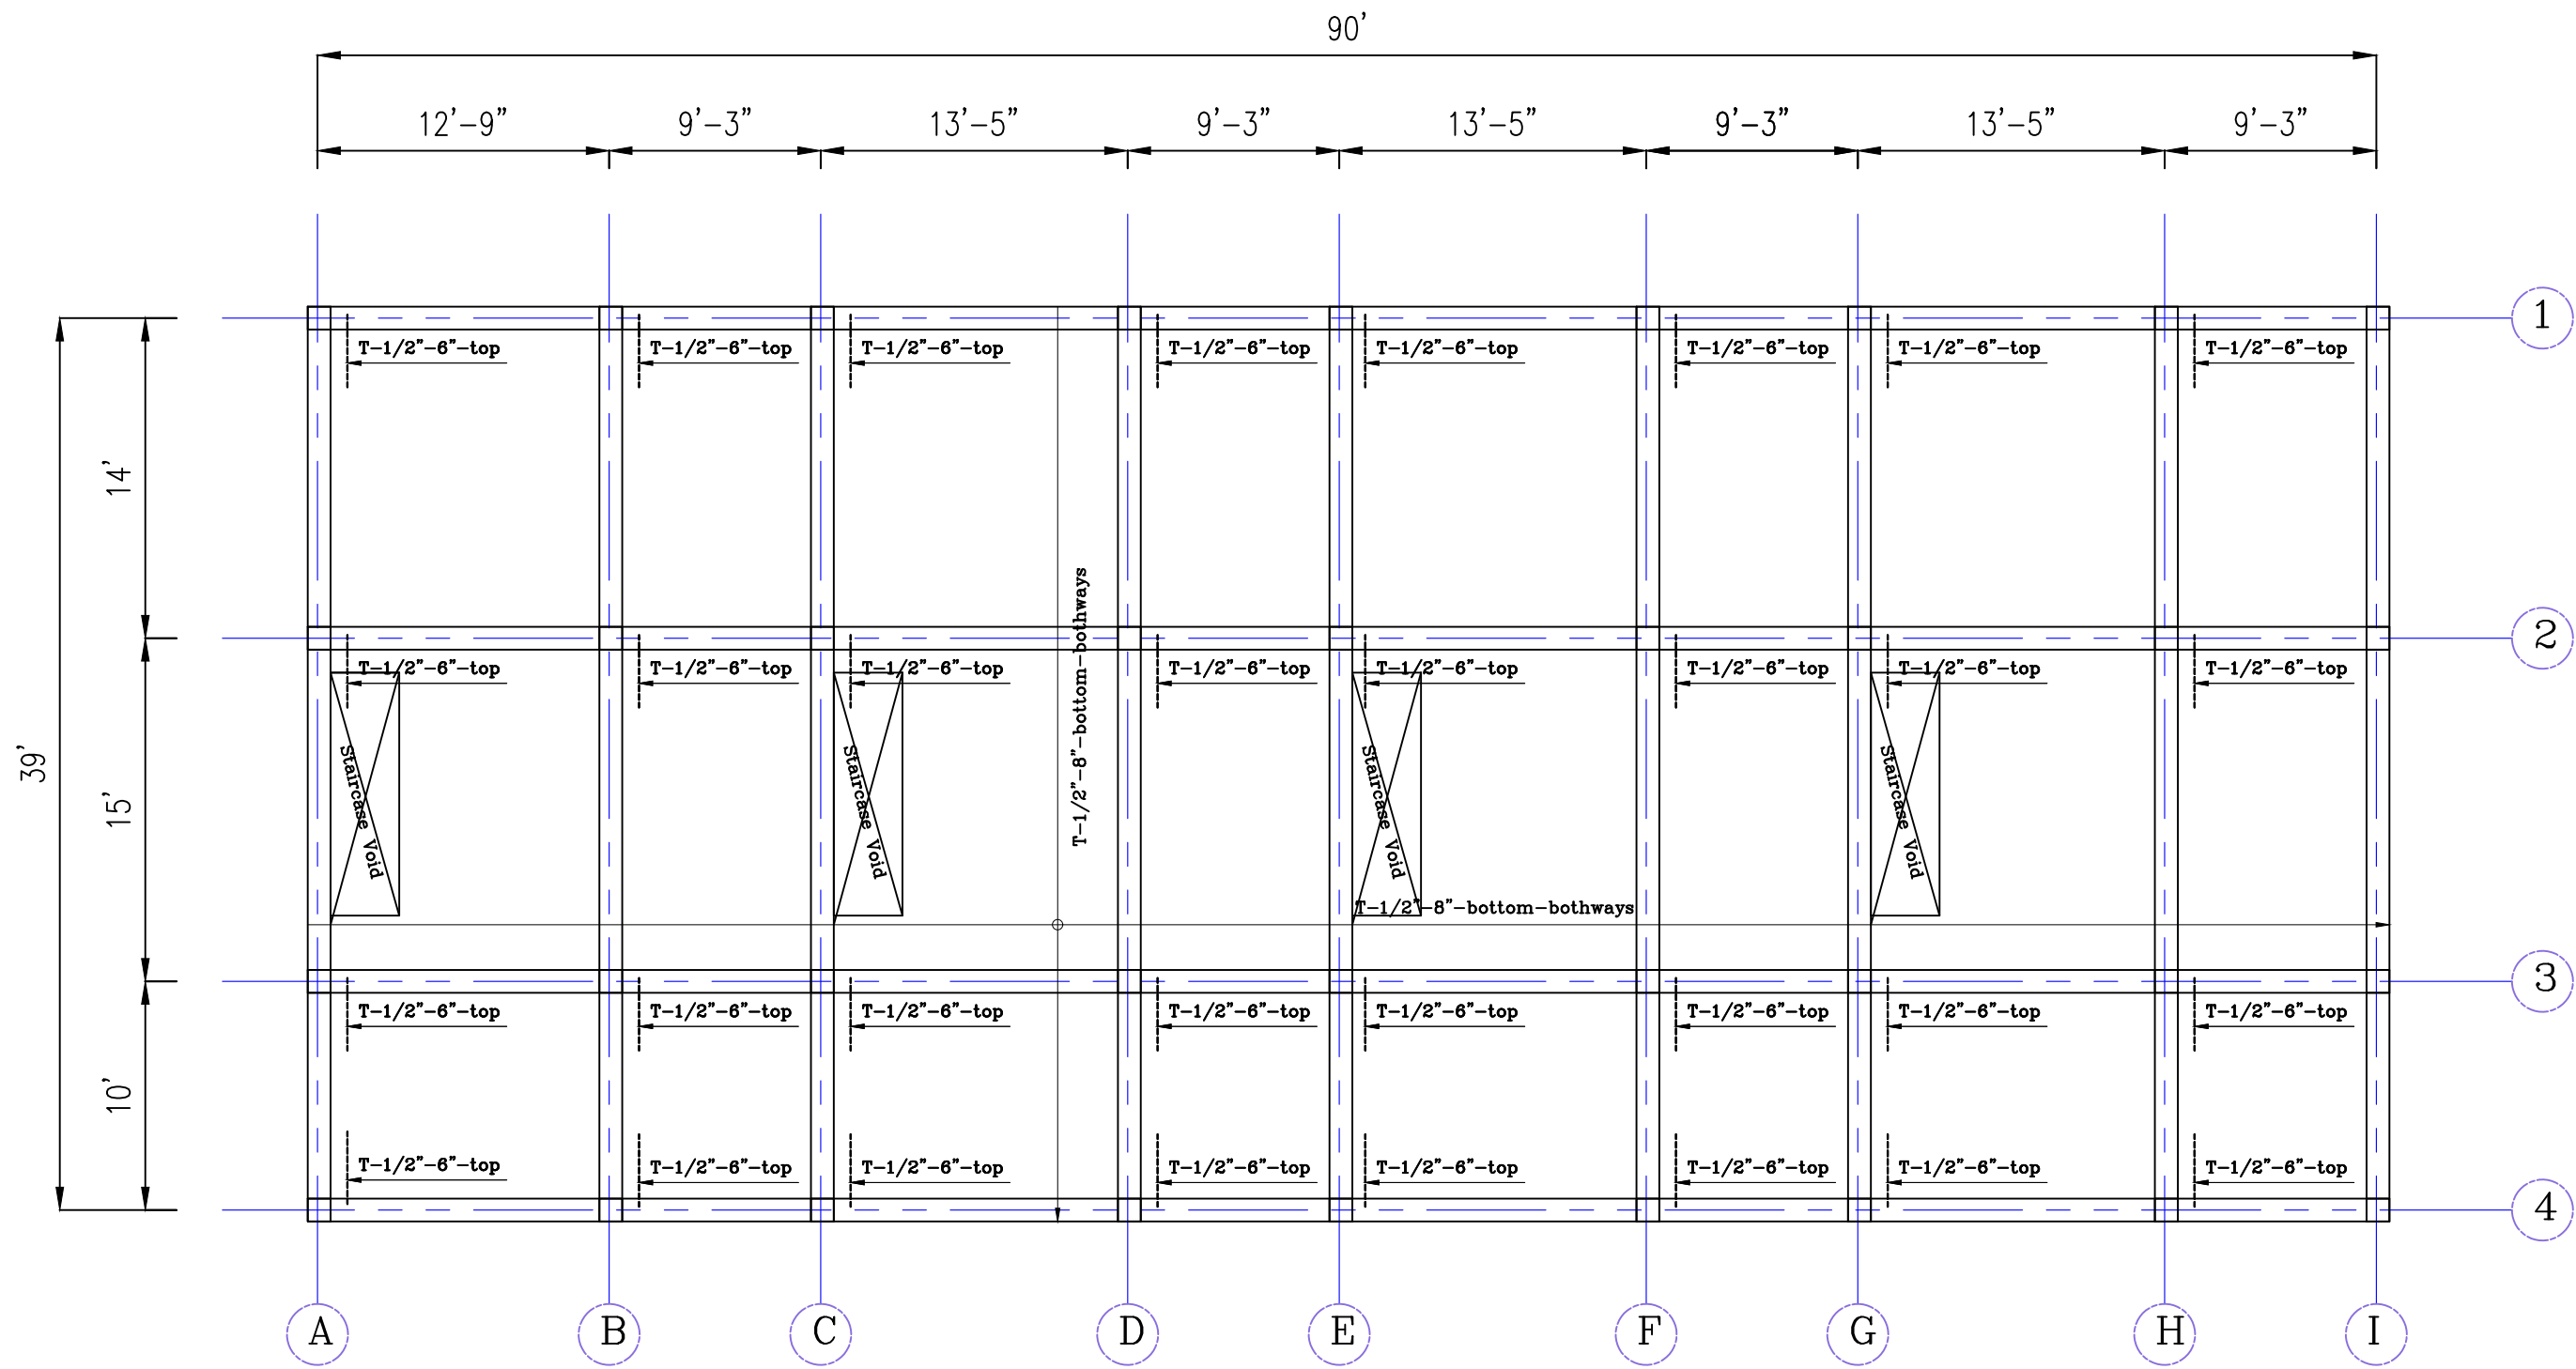


Project : Proposed Townhouses  
 Client : Balibal Francis Ramnarine  
 Location : Lot 20, Woodscent Drive, Palmiste.

Drawing Title :  

# Ground Floor Framing Plan

Scale : 1/8" = 1'-0"	Drawn :
Date : 7/12/2020	Sheet : S-02
Project No. :	

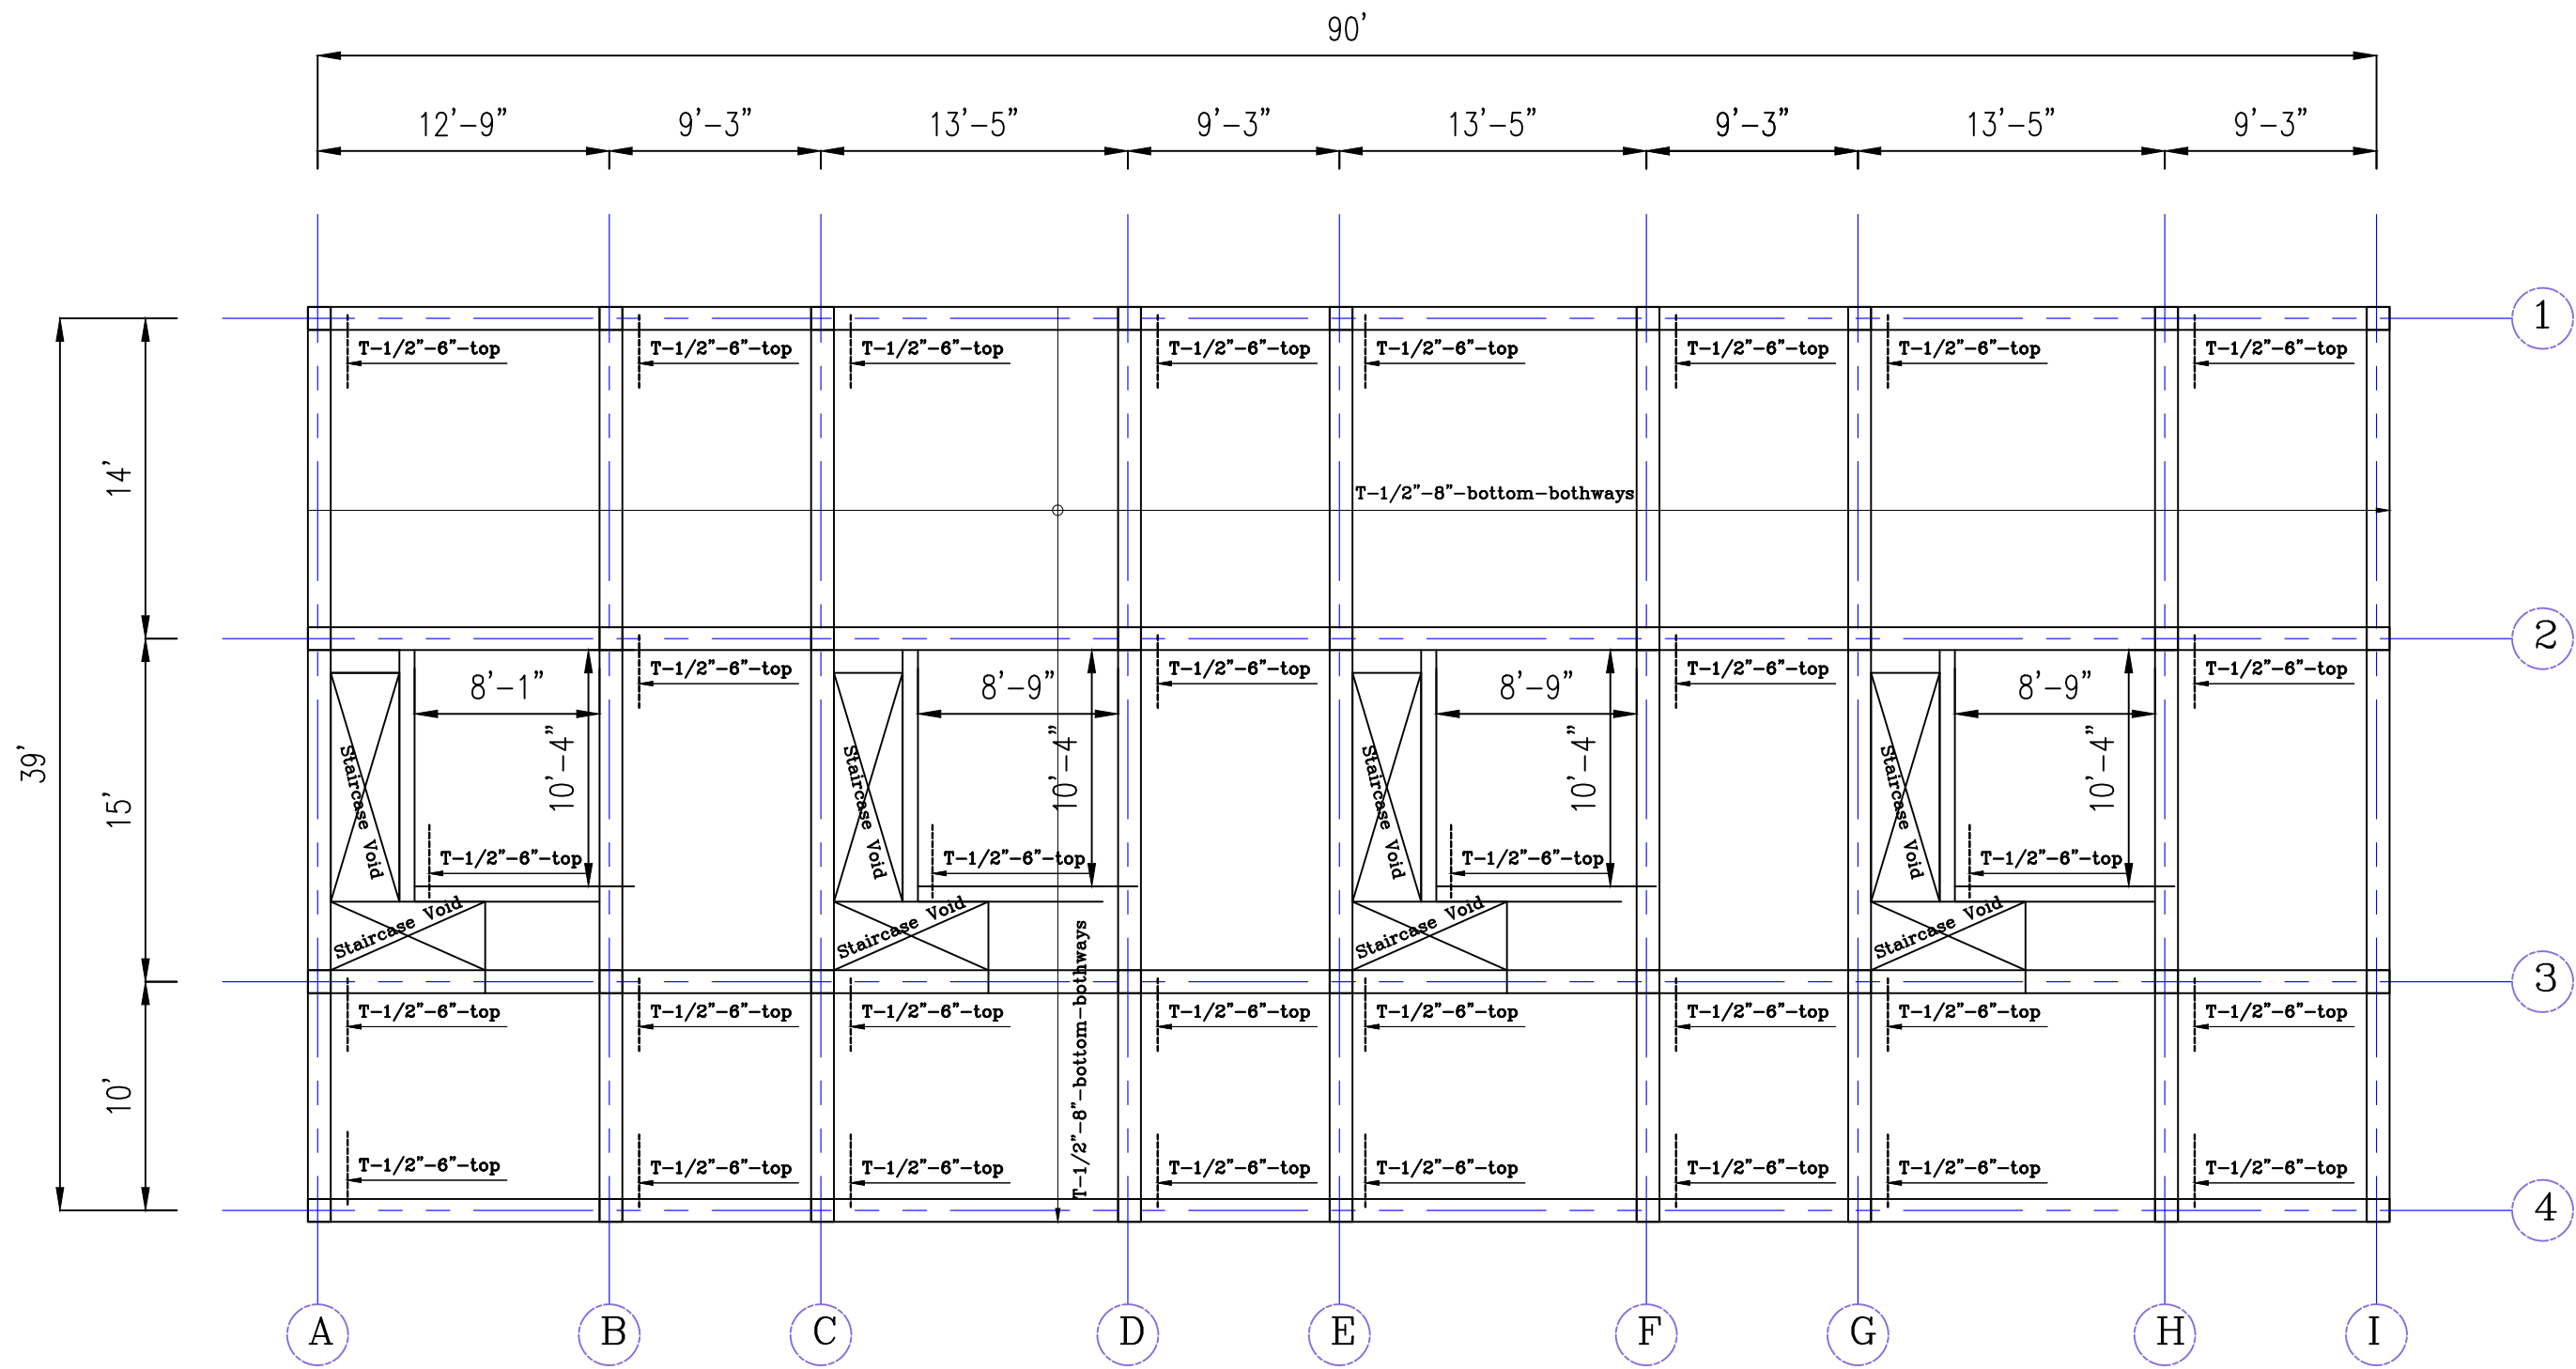


Project : Proposed Townhouses  
 Client : Balibal Francis Ramnarine  
 Location : Lot 20, Woodscent Drive, Palmiste.

Drawing Title :  

# First Floor Framing Plan

Scale : 1/8" = 1'-0"  
 Date : 7/12/2020  
 Project No. :  
 Drawn :  
 Sheet : S-02

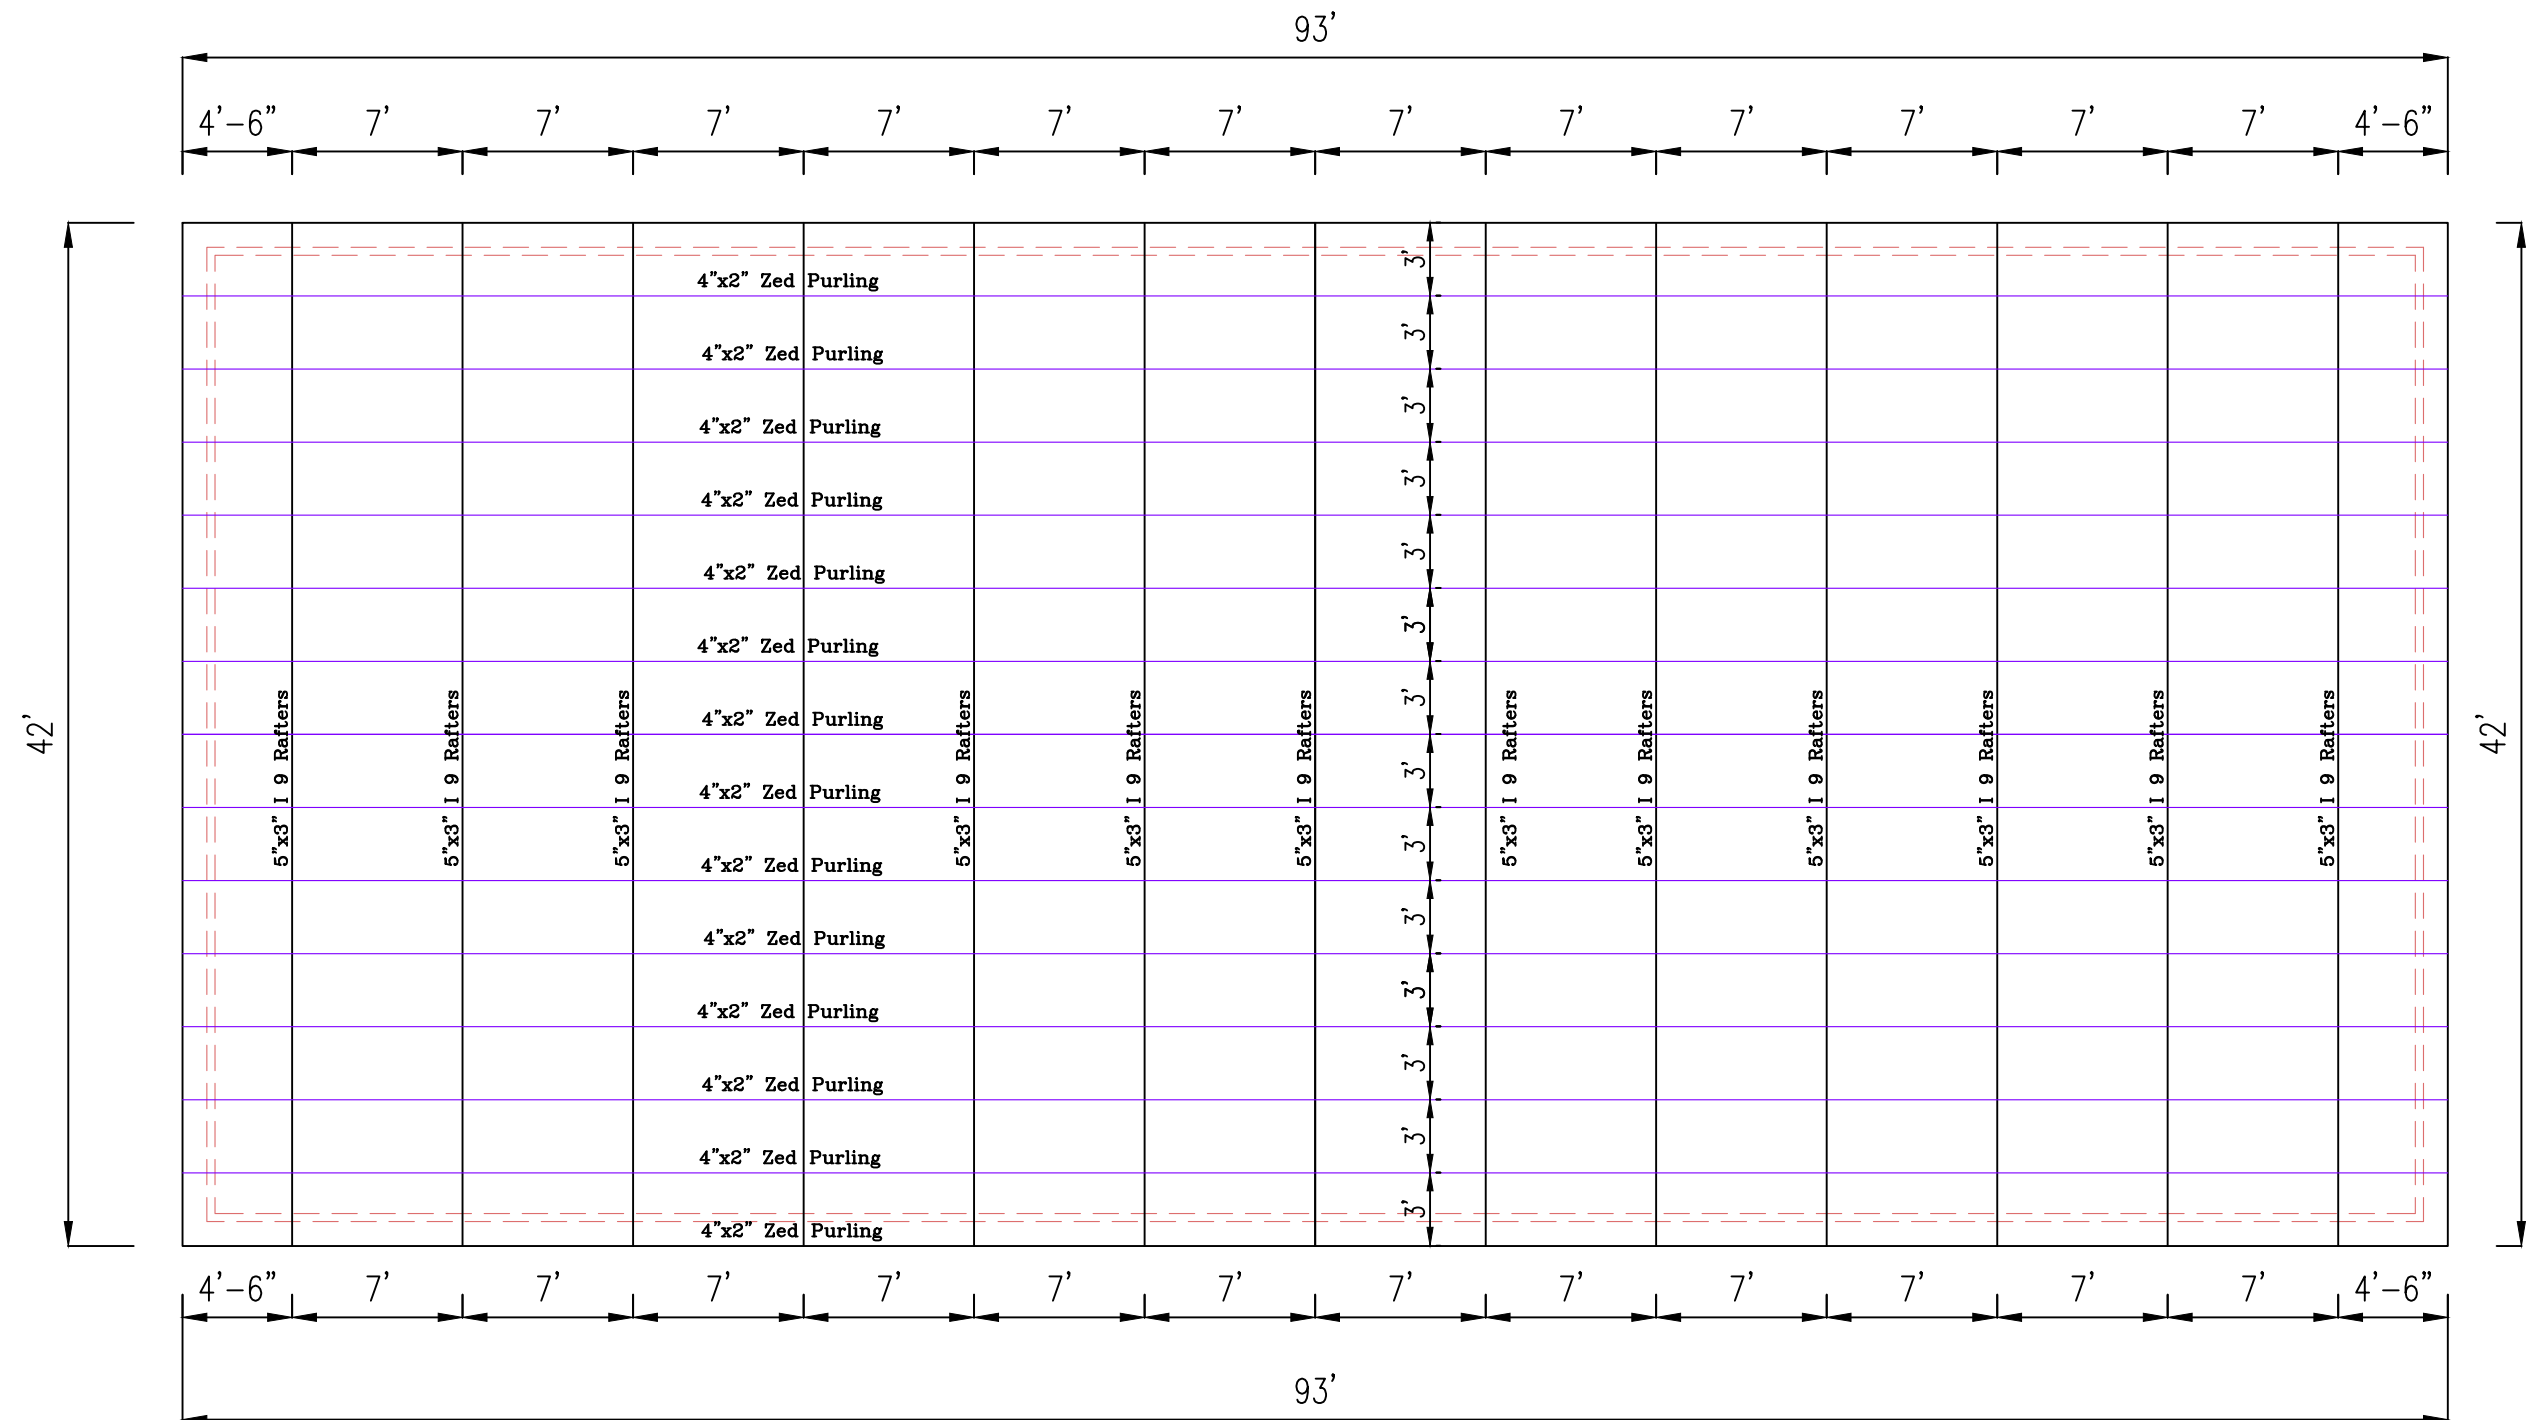

Project : Proposed Townhouses

Client : Balibal Francis Ramnarine

Location : Lot 20, Woodscent Drive, Palmiste.

Drawing Title :

# Roof Framing Plan


Scale : 1/8" = 1'-0"

Date : 7/12/2020


Project No. :

Drawn :


Sheet : S-03

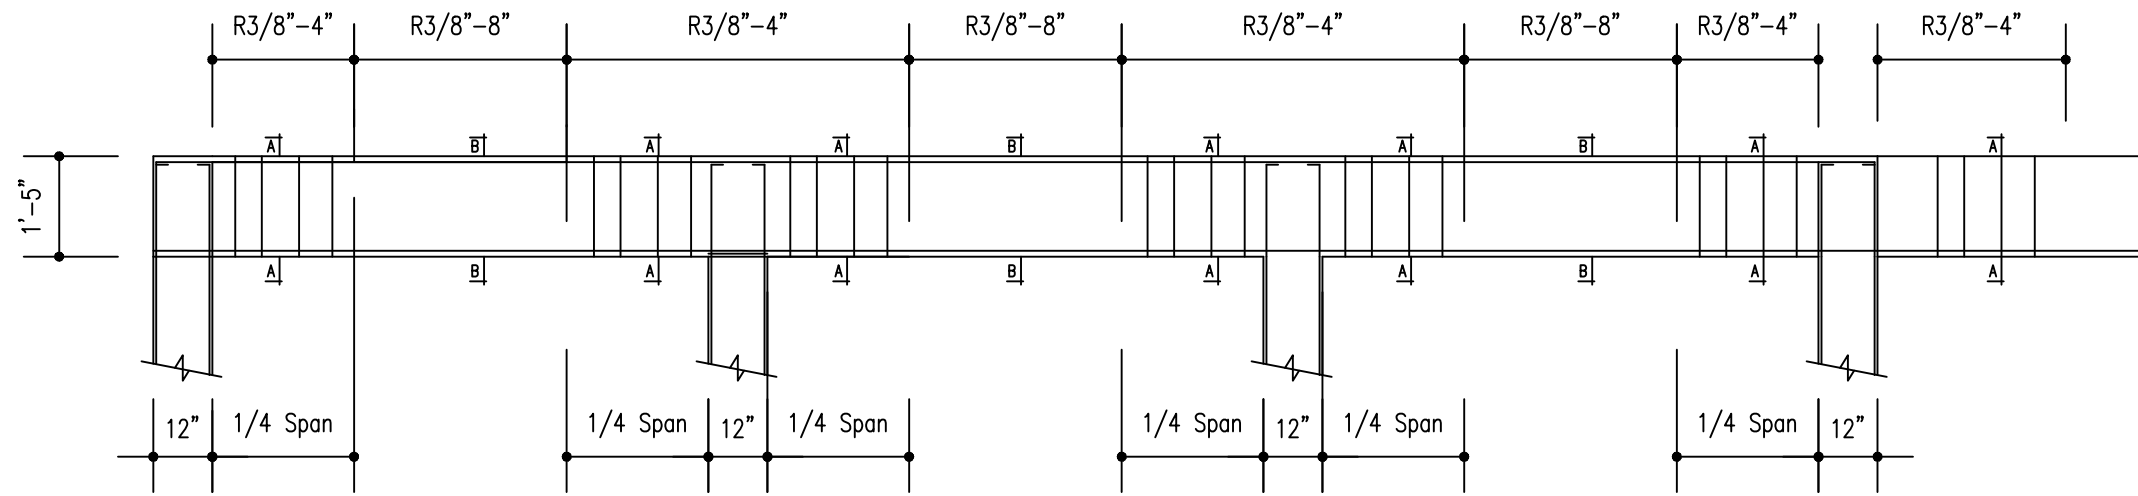


R.C. Beam Detail

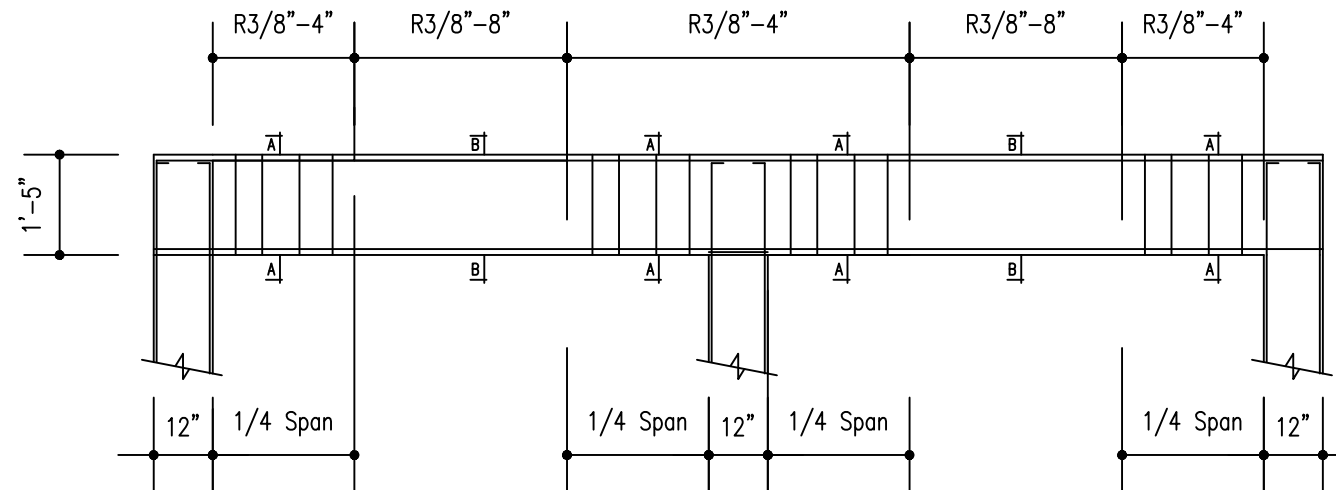

R.C. Beam Detail

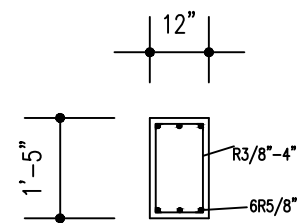

Section A-A

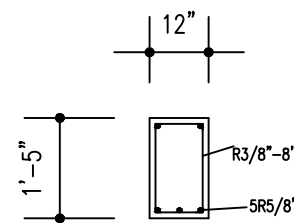

Section B-B

Project : Proposed Townhouses  
 Client : Balibal Francis Ramnarine  
 Location : Lot 20, Woodscent Drive, Palmiste.

Drawing Title :  


# Beam Details

Scale : 1/8" = 1'-0"  
 Date : 7/12/2020  
 Project No. :

Drawn :  
 Sheet :  


## S-04



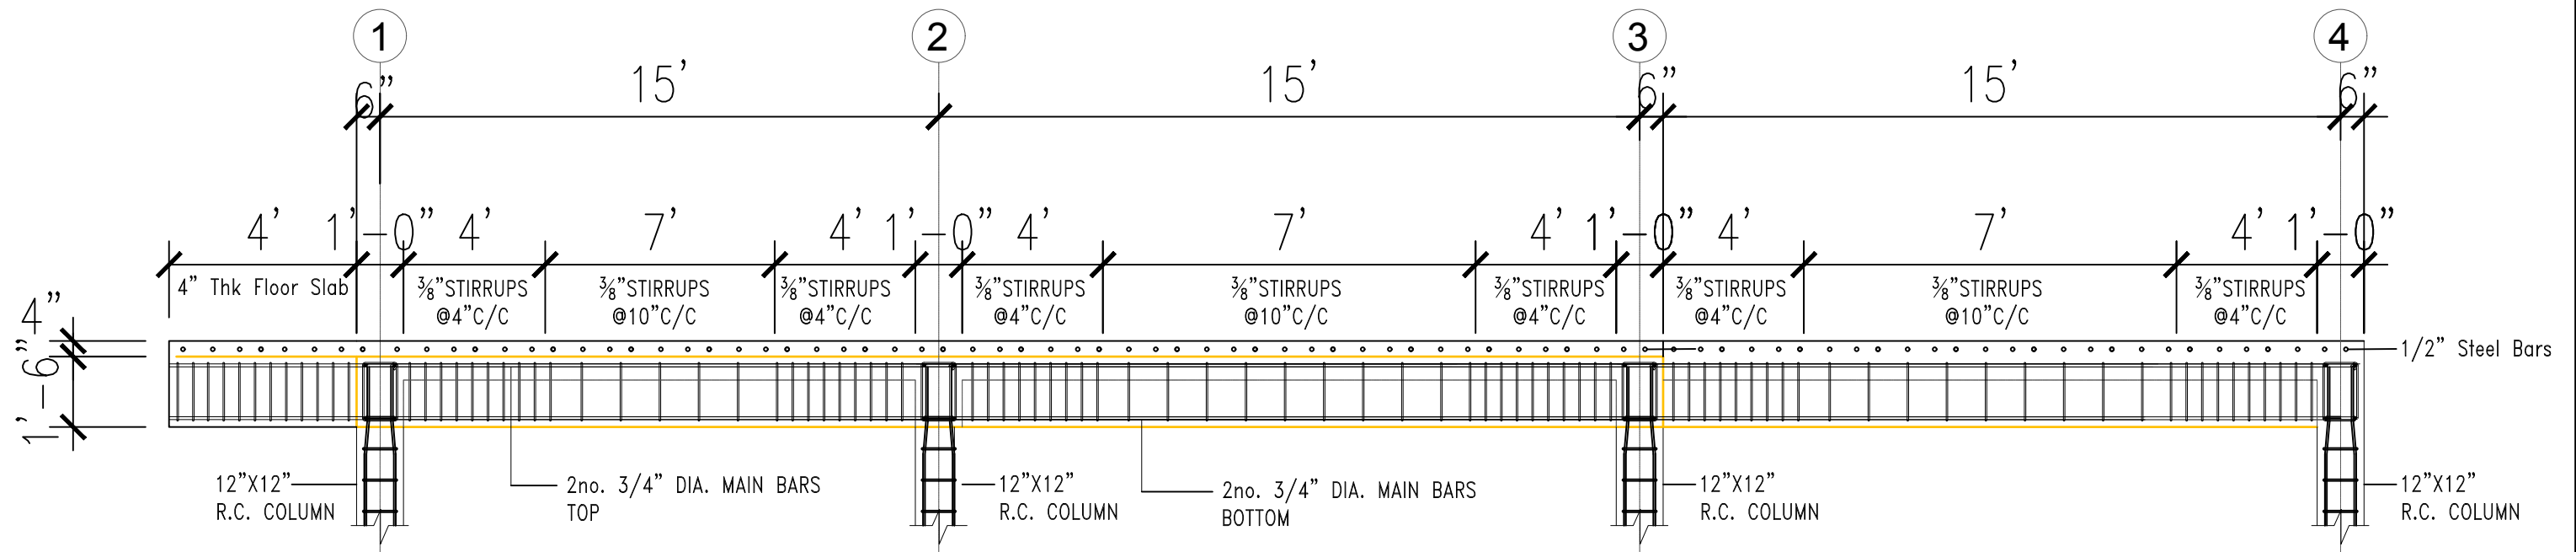

First Floor Beam Section On Grid Line A-D

Scale 1/4"=1'-0"

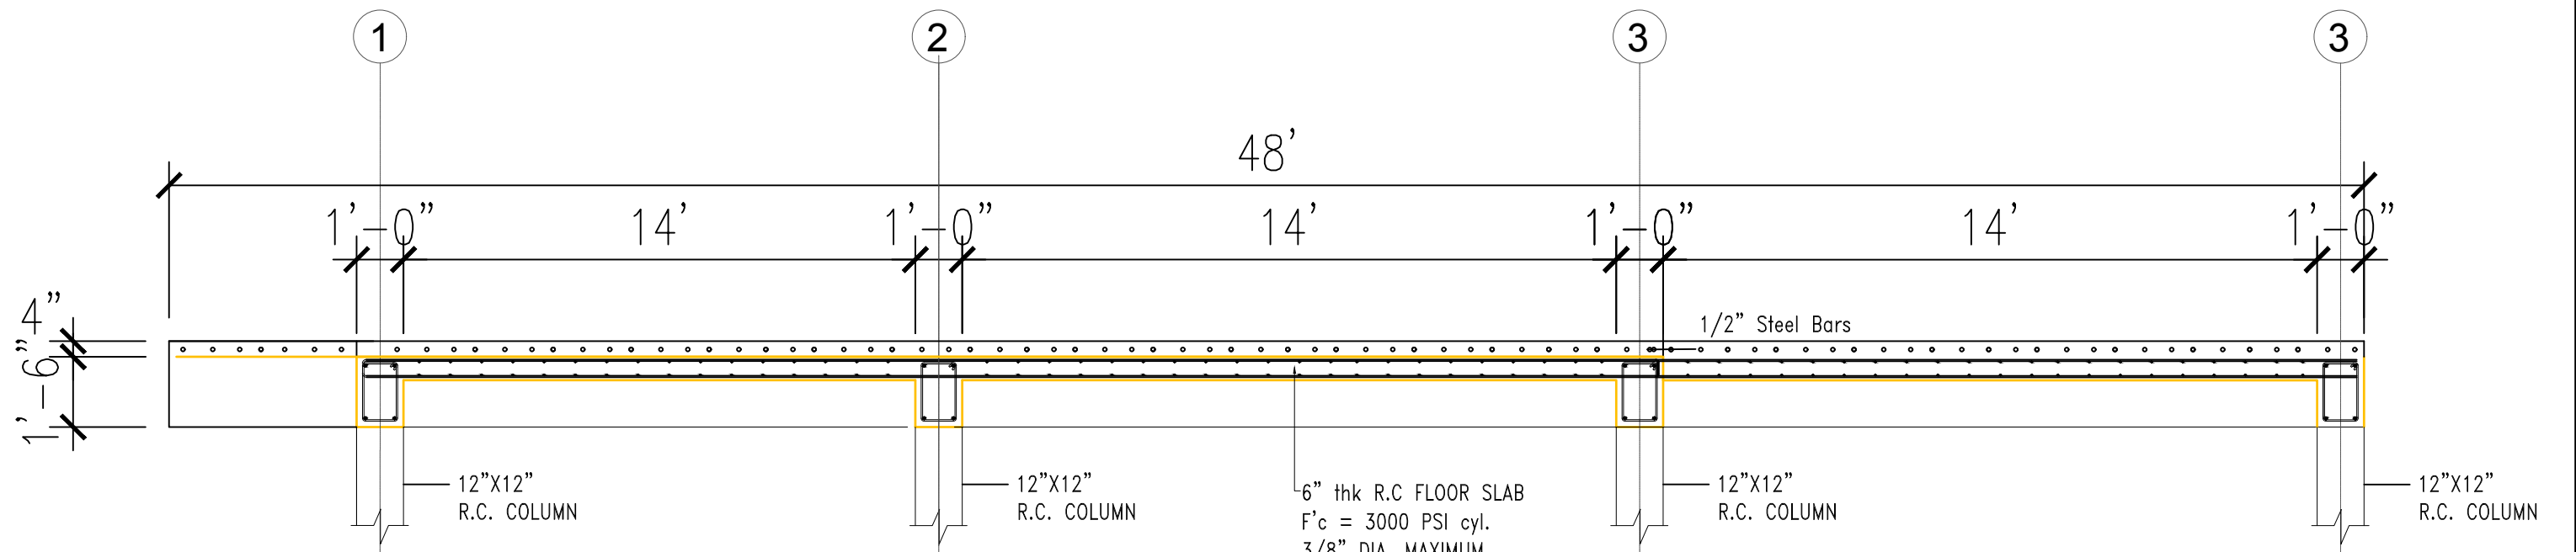

First Floor Slab Section Between Grid Line A-D


Scale 1/4"=1'-0"

Project : Proposed Townhouses  
 Client : Balibal Francis Ramnarine  
 Location : Lot 20, Woodscent Drive, Palmiste.

Drawing Title :


# First Floor Slab Details

Scale : 1/8" = 1'-0"  
 Date : 7/12/2020  
 Project No. :  
 Drawn :  
 Sheet : S-05

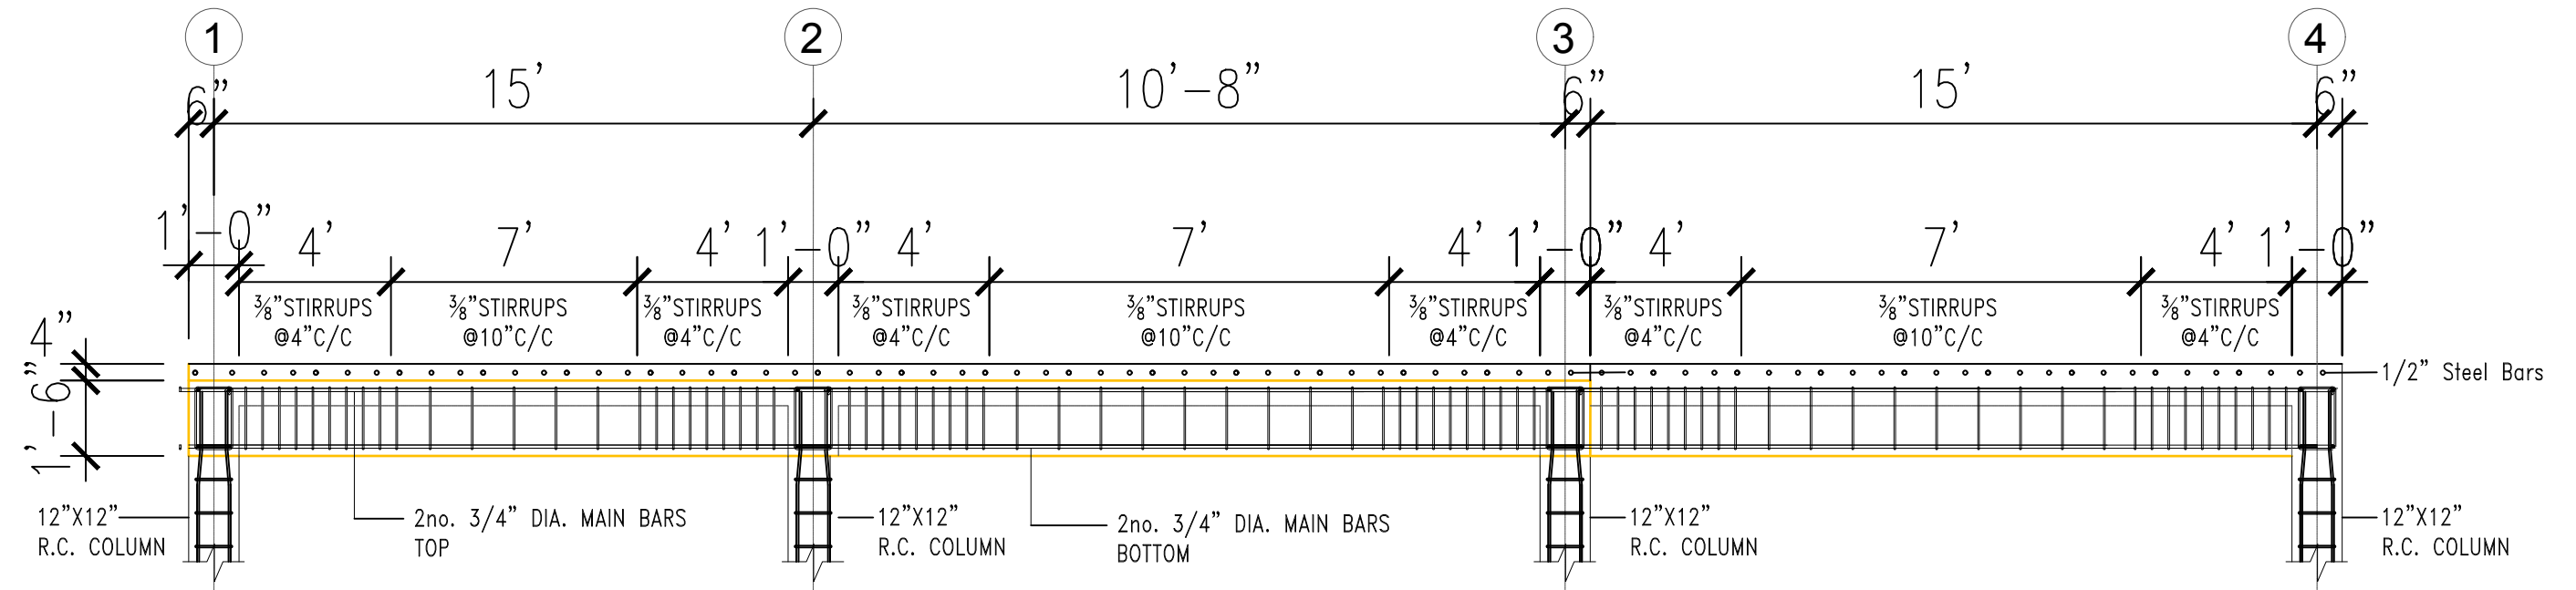

First Floor Beam Section On Grid Line 1-4

Scale 1/4"=1'-0"

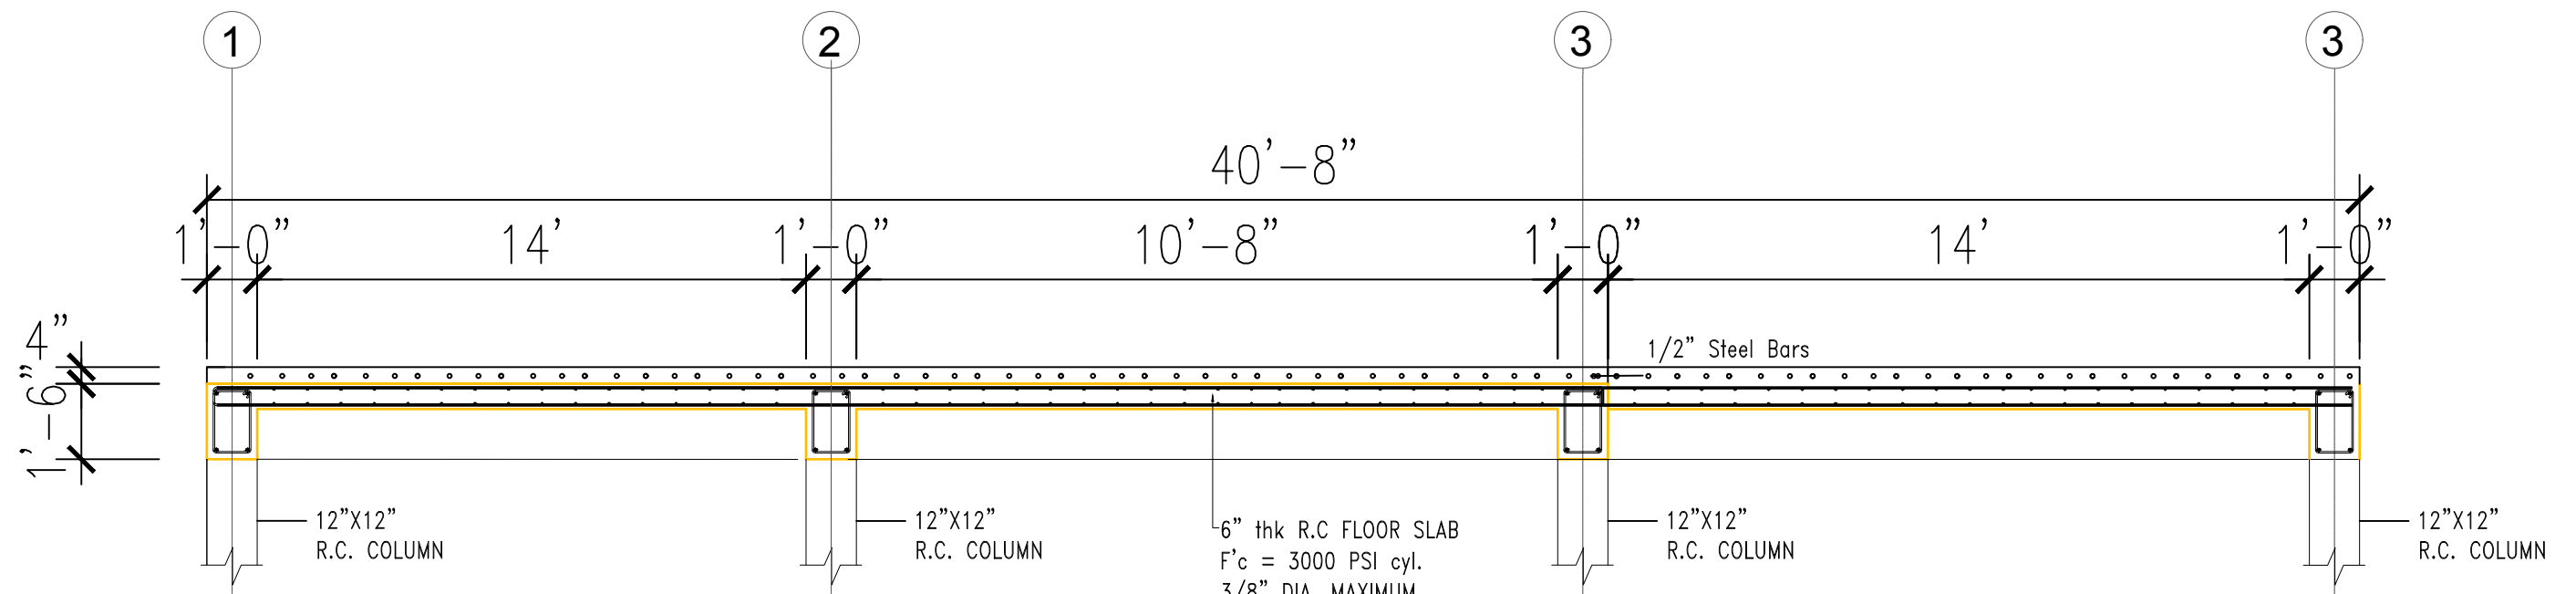


First Floor Slab Section Between Grid Line 1-4


Scale 1/4"=1'-0"

Project :	Proposed Townhouses
Client :	Balibal Francis Ramnarine
Location :	Lot 20, Woodscent Drive, Palmiste.


Drawing Title :	<h1>Beam Details</h1>	Scale :	1/8" = 1'-0"	Drawn :
		Date :	7/12/2020	Sheet :
		Project No. :		S-04

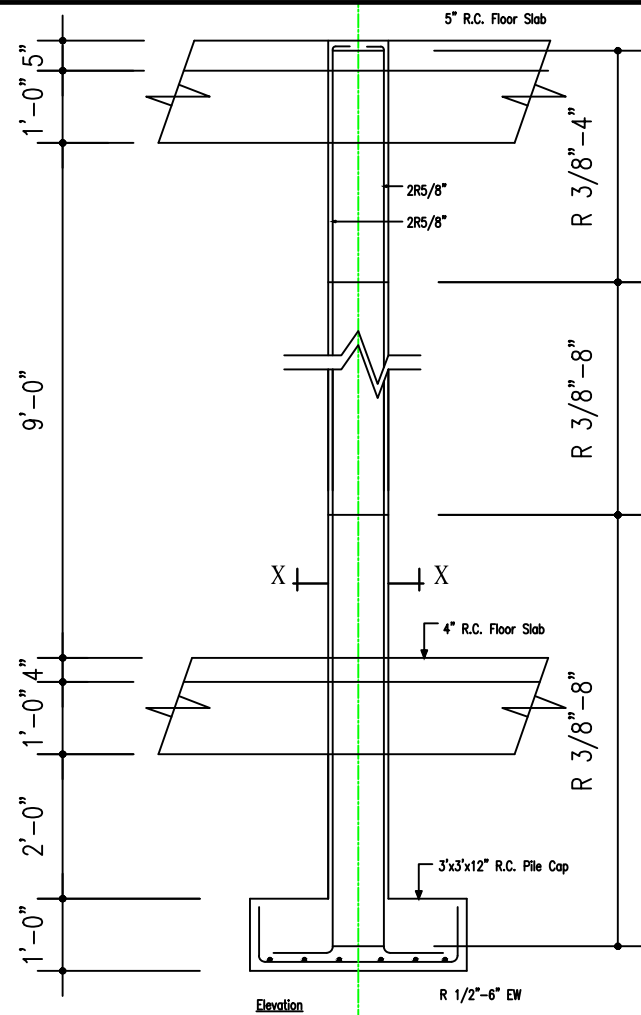


**R.C. Pile Cap & Column Detail**

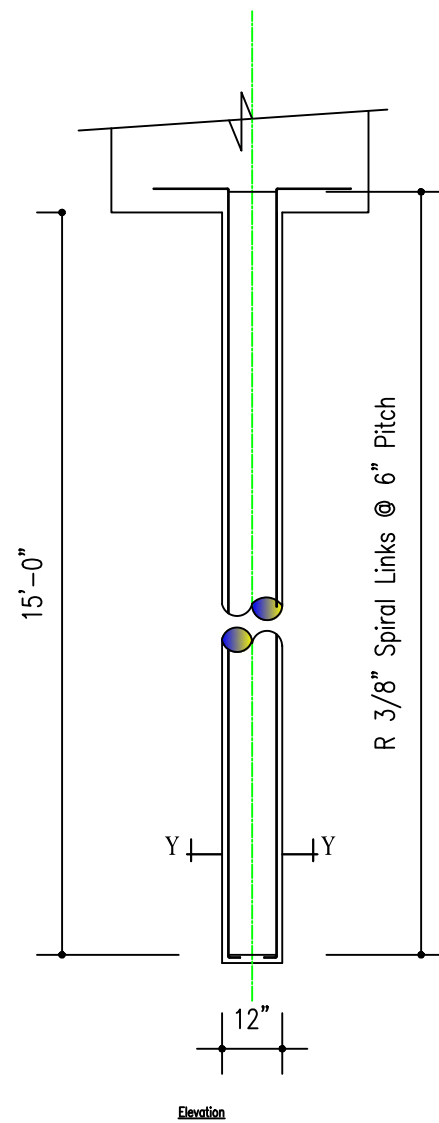


**R.C. Pile Detail**

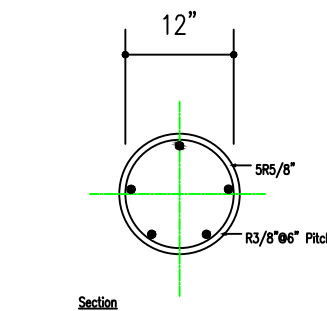


**Section Y-Y**

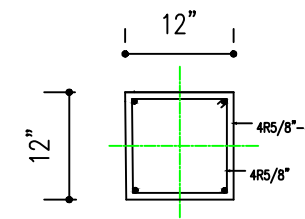



**Section X-X**

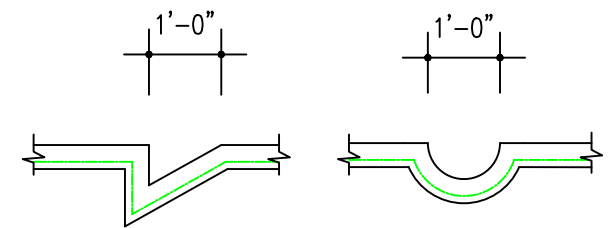

**R.C. Drain Detail**

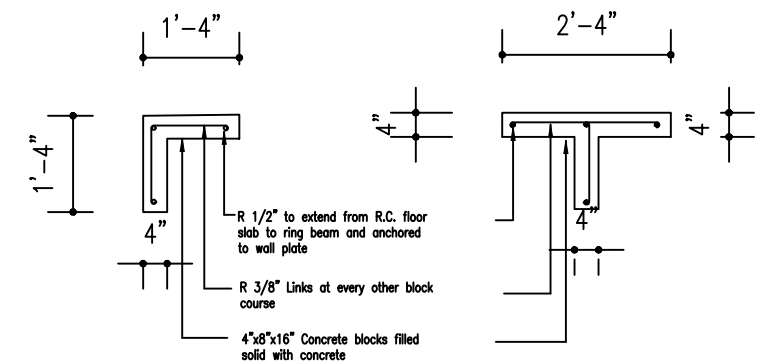

**R.C. Wall Stiffener Detail**

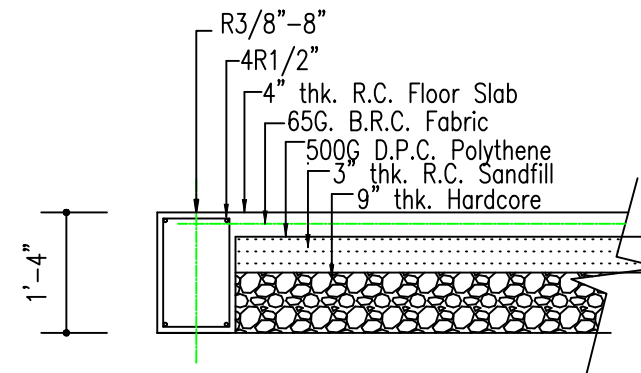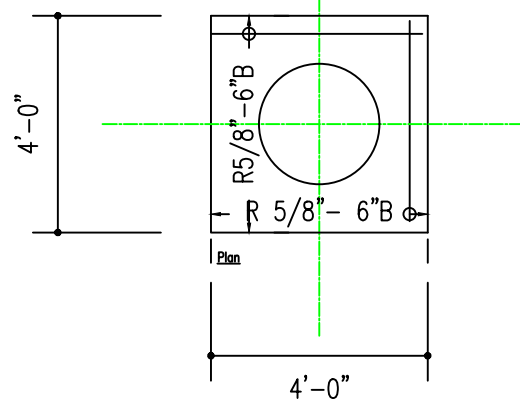


**R.C. Ground Beam & Slab Detail**


Project :	Proposed Townhouses
Client :	Balibal Francis Ramnarine
Location :	Lot 20, Woodscent Drive, Palmiste.

Drawing Title :	<h1>Pile &amp; Column Details</h1>	
Scale :		1/8" = 1'-0"
Date :		7/12/2020
Project No. :	Sheet :	<h2>S-06</h2>

Scale :	1/8" = 1'-0"	Drawn :
Date :	7/12/2020	Sheet :
Project No. :		<h2>S-06</h2>

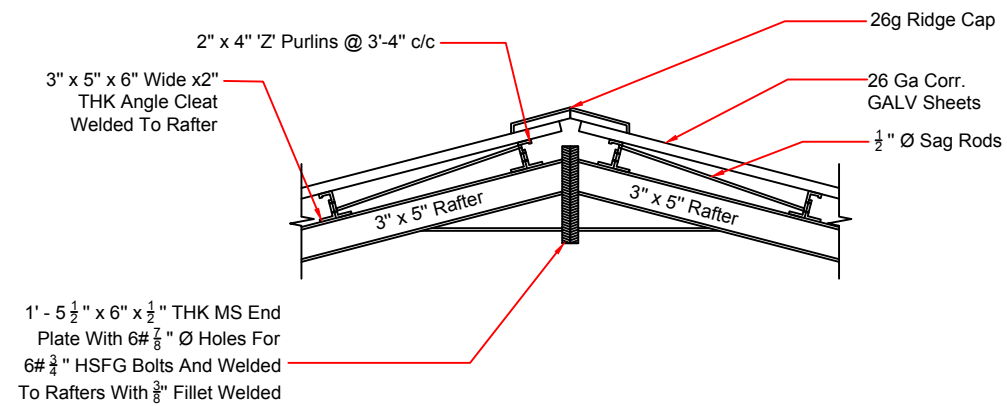


RIDGE DETAIL

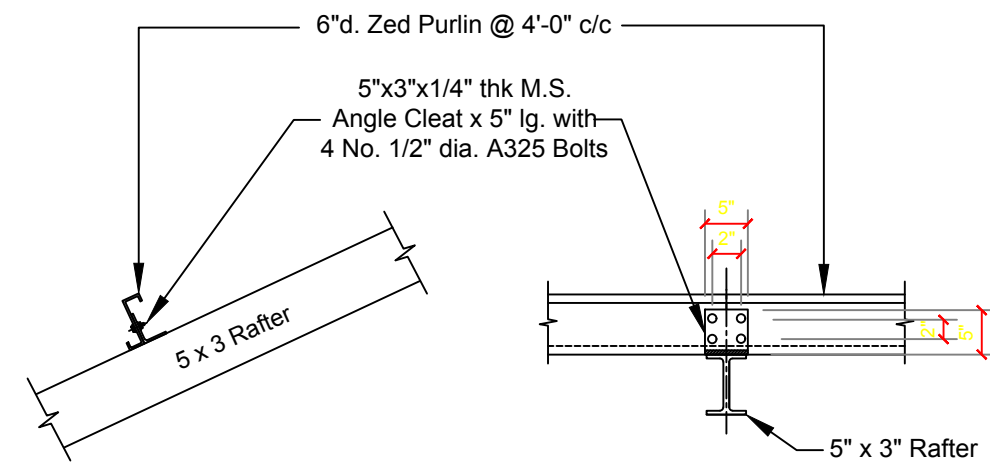


SECTION

ELEVATION

6" ZED PURLIN & CLEAT CONNECTION TO RAFTER DETAIL

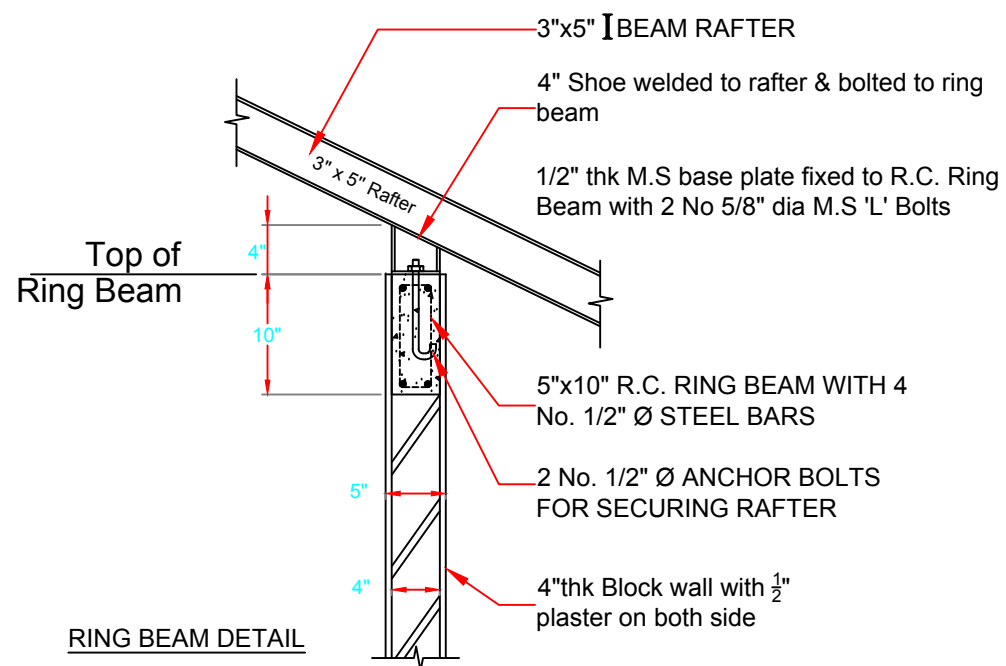

RING BEAM DETAIL

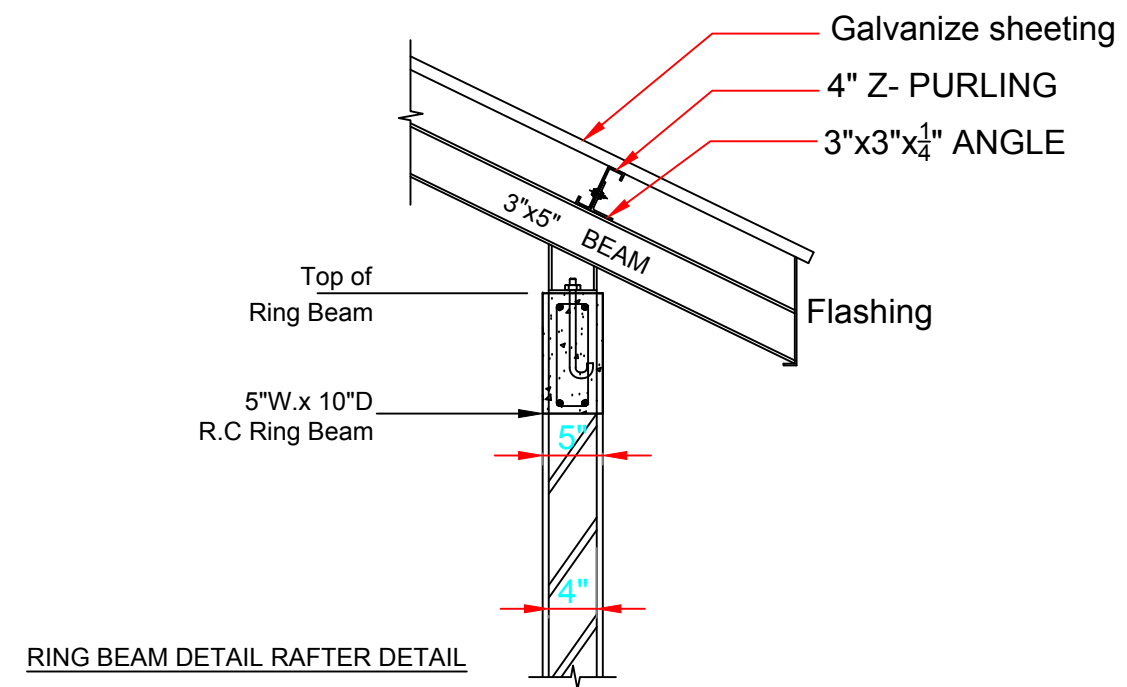


RING BEAM DETAIL RAFTER DETAIL

Project : Proposed Townhouses  
 Client : Balibal Francis Ramnarine  
 Location : Lot 20, Woodscent Drive, Palmiste.


Drawing Title :  

# Roof Details

Scale : 1/8" = 1'-0"  
 Date : 7/12/2020  
 Project No. :  
 Drawn :  
 Sheet : S-07

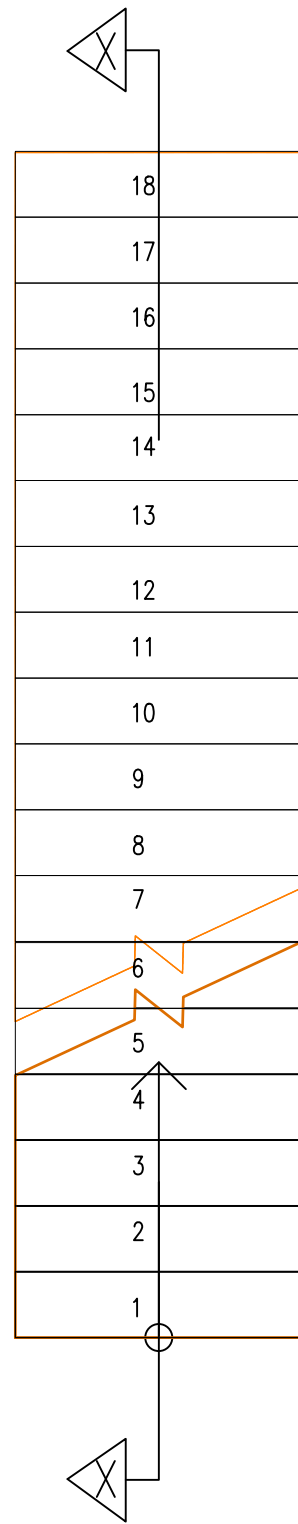

PLAN OF STAIRS

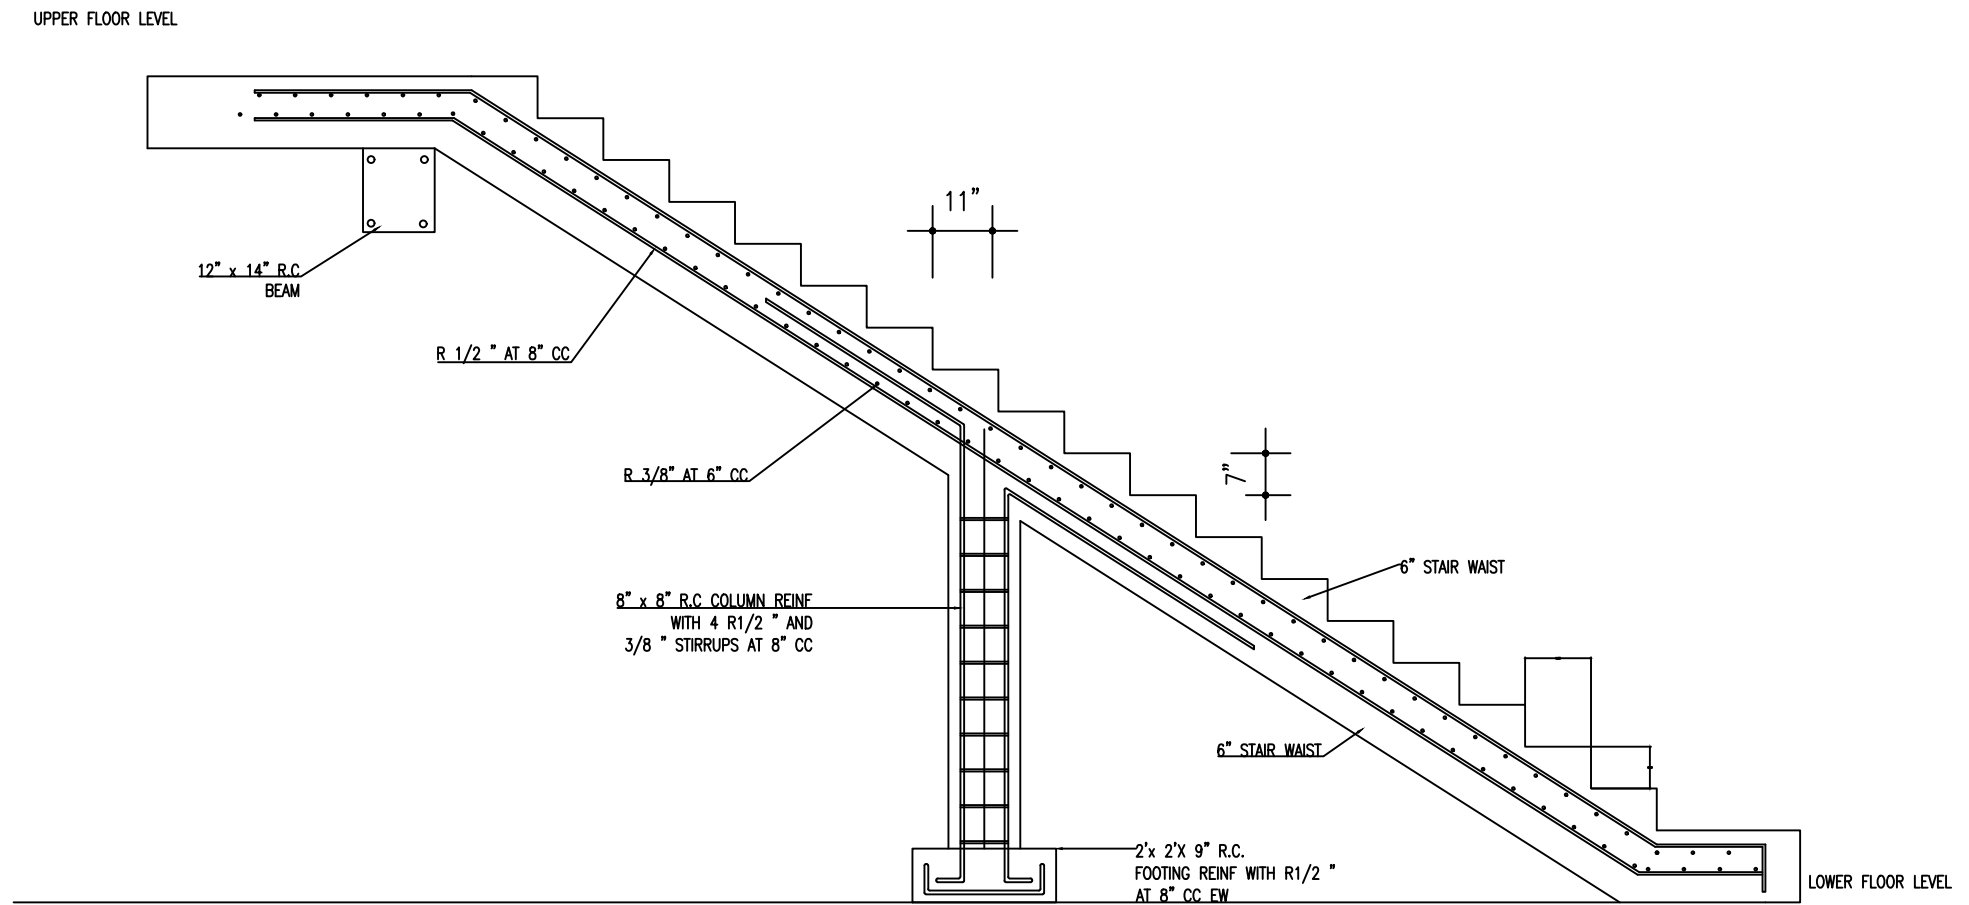

SECTION OF STAIRS  
SECTION X - X

Project :	Proposed Townhouses
Client :	Balibal Francis Ramnarine
Location :	Lot 20, Woodscent Drive, Palmiste.

Drawing Title :


# Staircase Detail

Scale :	1/8" = 1'-0"	Drawn :
Date :	7/12/2020	Sheet :
Project No. :		S-08

Amt. of full time users	Capacity in cu. ft. per. users.	Capacity in Gals. per user	Approx. cu.ft. tank.	Approx Gals. in tank.	Septic Tank sizes			Ratio of lgth To width. Out. depth	
					Width	Length	Int.Depth		
1 to 10	495	31	60	310	1'8"	6'6"	5'	4'	3:7
10-20	485	30	145	900	2'8"	8'	5'6"	4'6"	3:15
20-30	485	30	145	900	3'	9'6"	5'6"	4'6"	3:15
50-60	475	29.5	280	1750	4'	12'	6'6"	5'6"	3:0
80-100	450	28	450	2800	6'	15'	6'6"	5'6"	3:0

**NOTES**

After tank has been inspected and passed and manhole system sealed up, put in about half a bag to a full bag of rich moist, black well rotted manure from the bottom of a heap to start tank action. Prevent grease, disinfectant, rags, cloth, acid, soap and garbage from getting into tank. Guard all vent etc. from rats, flies, Mosquito and cockroaches.

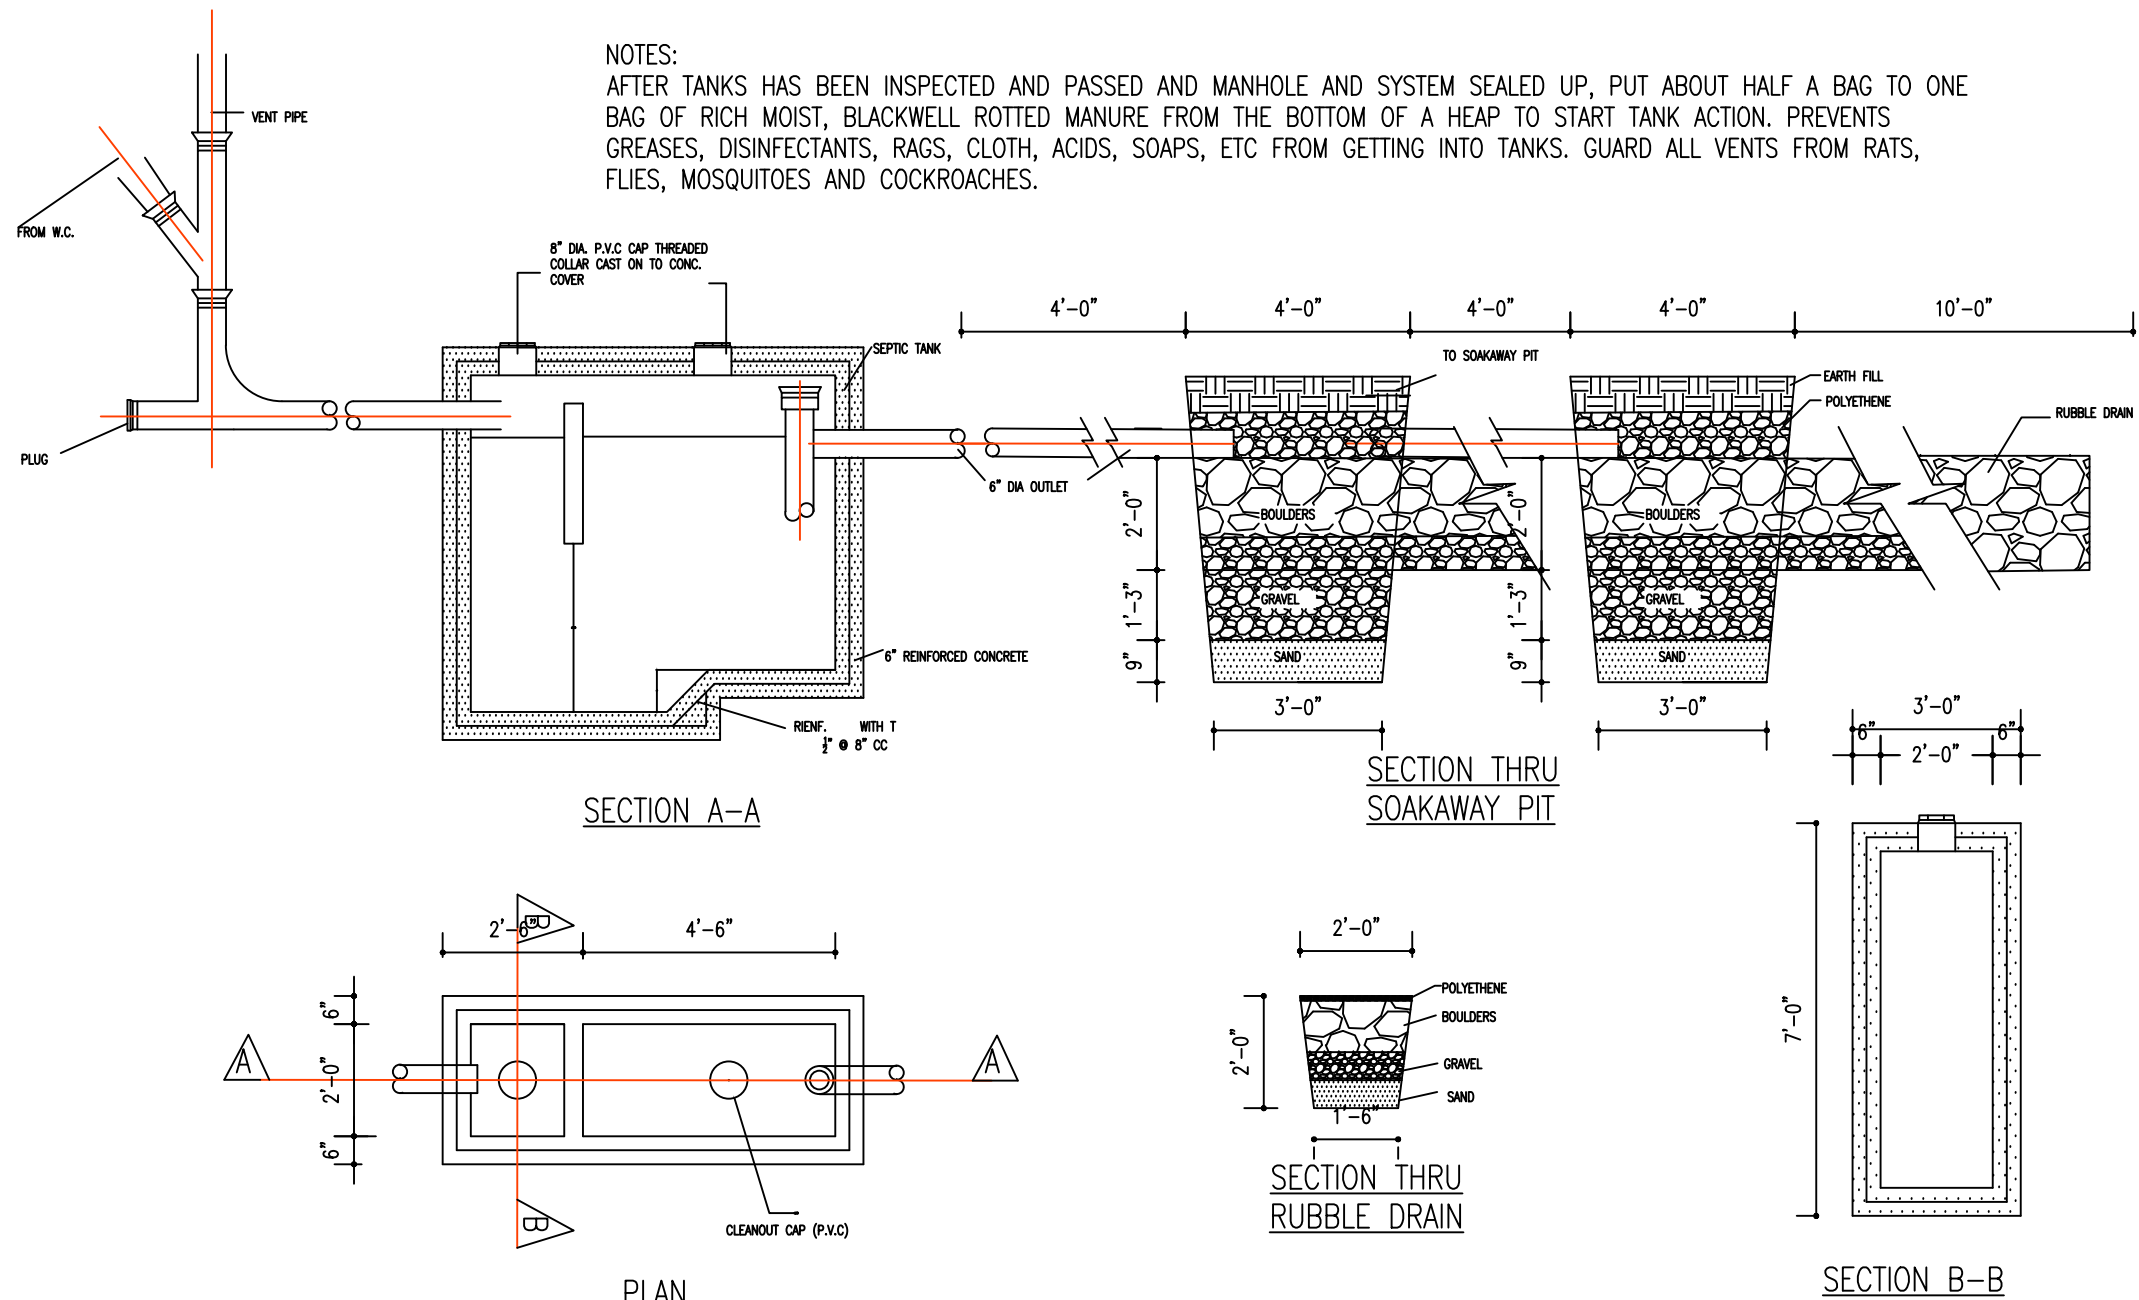

**NOTES:**  
 AFTER TANKS HAS BEEN INSPECTED AND PASSED AND MANHOLE AND SYSTEM SEALED UP, PUT ABOUT HALF A BAG TO ONE BAG OF RICH MOIST, BLACKWELL ROTTED MANURE FROM THE BOTTOM OF A HEAP TO START TANK ACTION. PREVENTS GREASES, DISINFECTANTS, RAGS, CLOTH, ACIDS, SOAPS, ETC FROM GETTING INTO TANKS. GUARD ALL VENTS FROM RATS, FLIES, MOSQUITOES AND COCKROACHES.

Project : **Proposed Townhouses**

Client : **Balibal Francis Ramnarine**

Location : **Lot 20, Woodscent Drive, Palmiste.**

Drawing Title : **Septic Tank Details**

Scale : **1/8" = 1'-0"**

Date : **7/12/2020**

Project No. :

Drawn : **P-03**

Sheet :